



Agenda item 10

Appendix 2

PRE/2026/0004

Plans

DATE	REVISION	REV	DATE
10/04/25	First Issue	PO1	MP GD
06/05/25	First Issue	PO2	MP GD

Kroyshan

Consultants

NORR
 NORR Consultants Limited,
 An Ingenium International Company
 6 Logan Road
 1177
 Scotland, UK
 norr.com

Drawn	MP	Date	OCT 2023
Checked	GD	Date	OCT 2023
Scale		1:500 @ A1	


Client
 Davall Developments

Project
 Kingussie North East




Drawing Title
 Deed of Conditions

Sheet Status

Project No.
 IAW-16-0034
 Drawing No.
 RPT-NOR-XXX-DR-A-0001
 Rev.
 P02

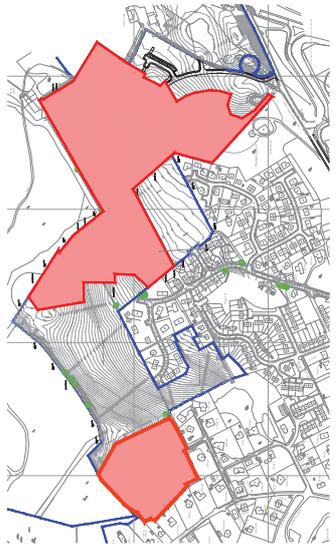

LOCATION PLAN 1:5000

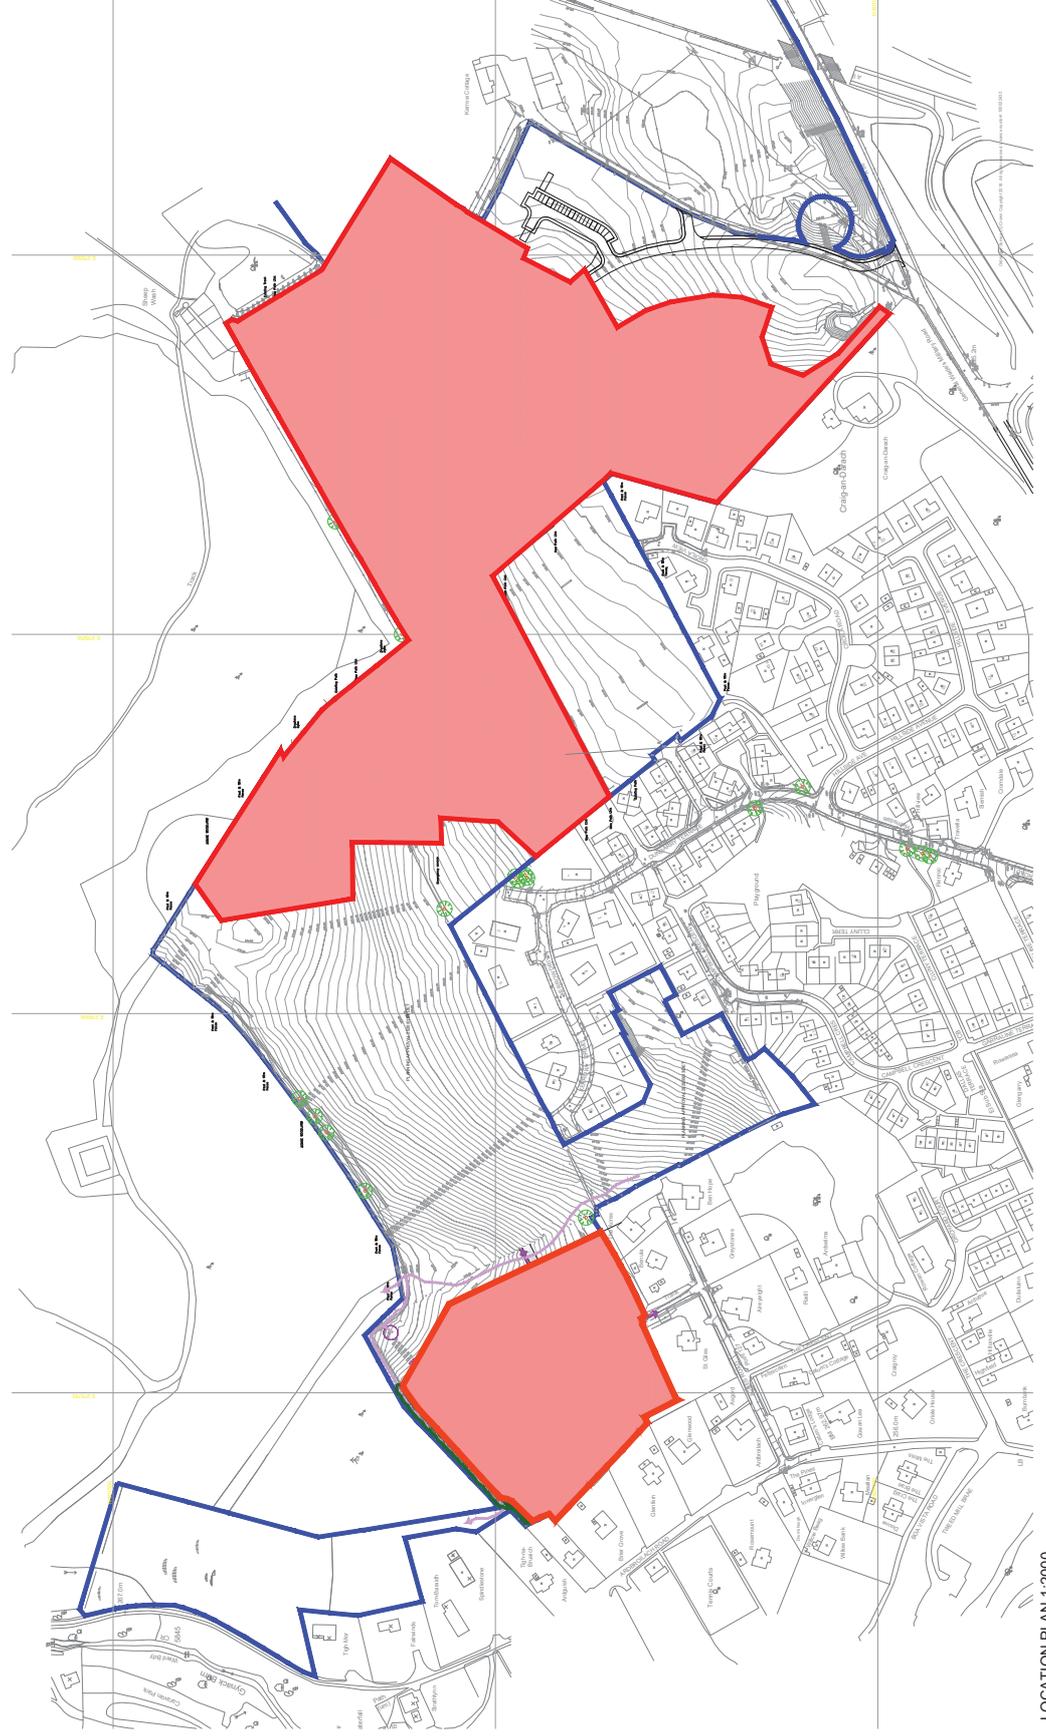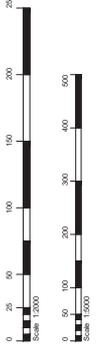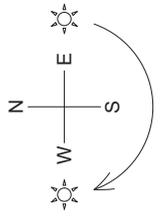

LOCATION PLAN 1:2000

