


AGENDA ITEM 7

APPENDIX I

ILLUSTRATIONS

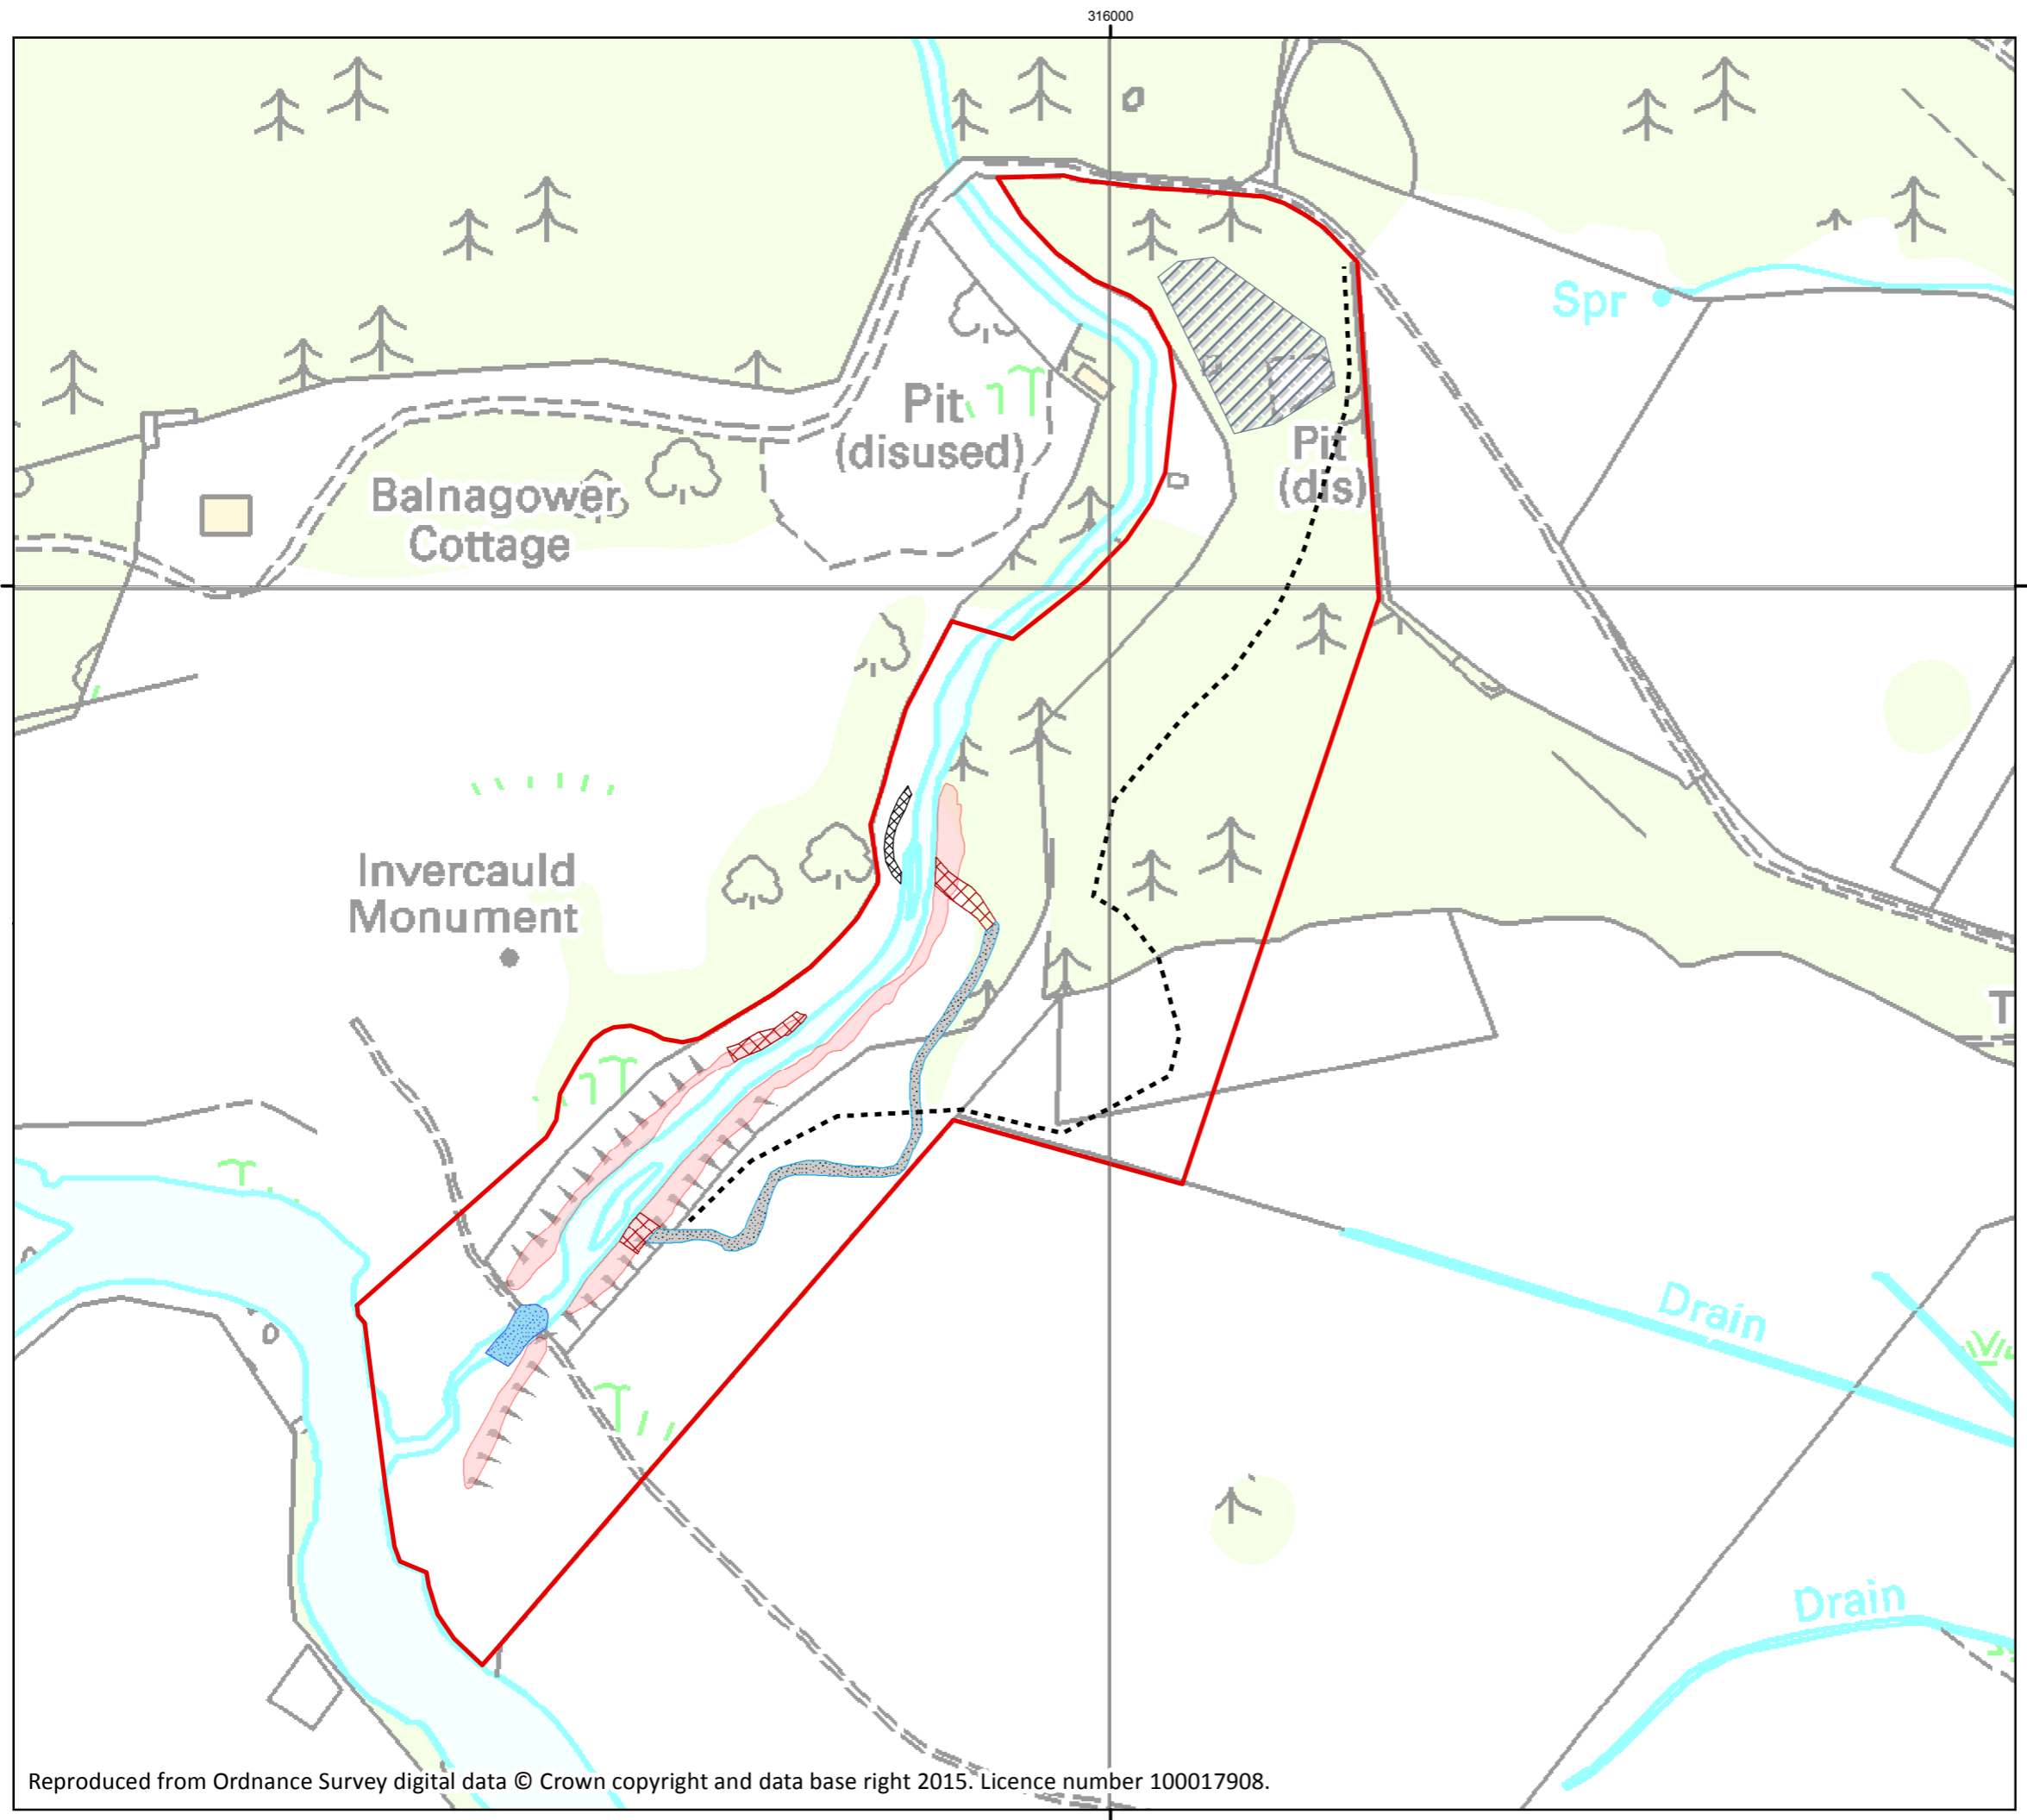

- Legend**
- Site boundary
 - Embankment to be removed
 - Additional breach excavations
 - Relict channel reconnection
 - Reconnect mainstem channel to confluence
 - Open up relict channel on right bank
 - Temporary storage and processing area
 - Temporary haul track (to be reinstated)

Notes:

a) All land within site boundary and adjacent fields belongs to Invercauld Estate.

b) Temporary haul track to avoid trees where possible and be reinstated on completion of the works.

Do not scale this map

Client
Scottish Natural Heritage

Project
Pearls in Peril: Allt an t'Slugain

Title
Site Location Plan

Status
Planning

Drawing No. 366708-007	Revision A
----------------------------------	----------------------

Scale 1:2,500	A3	Date 13 May 2016
-------------------------	-----------	----------------------------

Drawn MN	Checked HR	Approved KMD
--------------------	----------------------	------------------------



Craighall Business Park, Eagle Street, Glasgow, G4 9XA
Tel: 0141 341 5040
Fax: 0141 341 5045

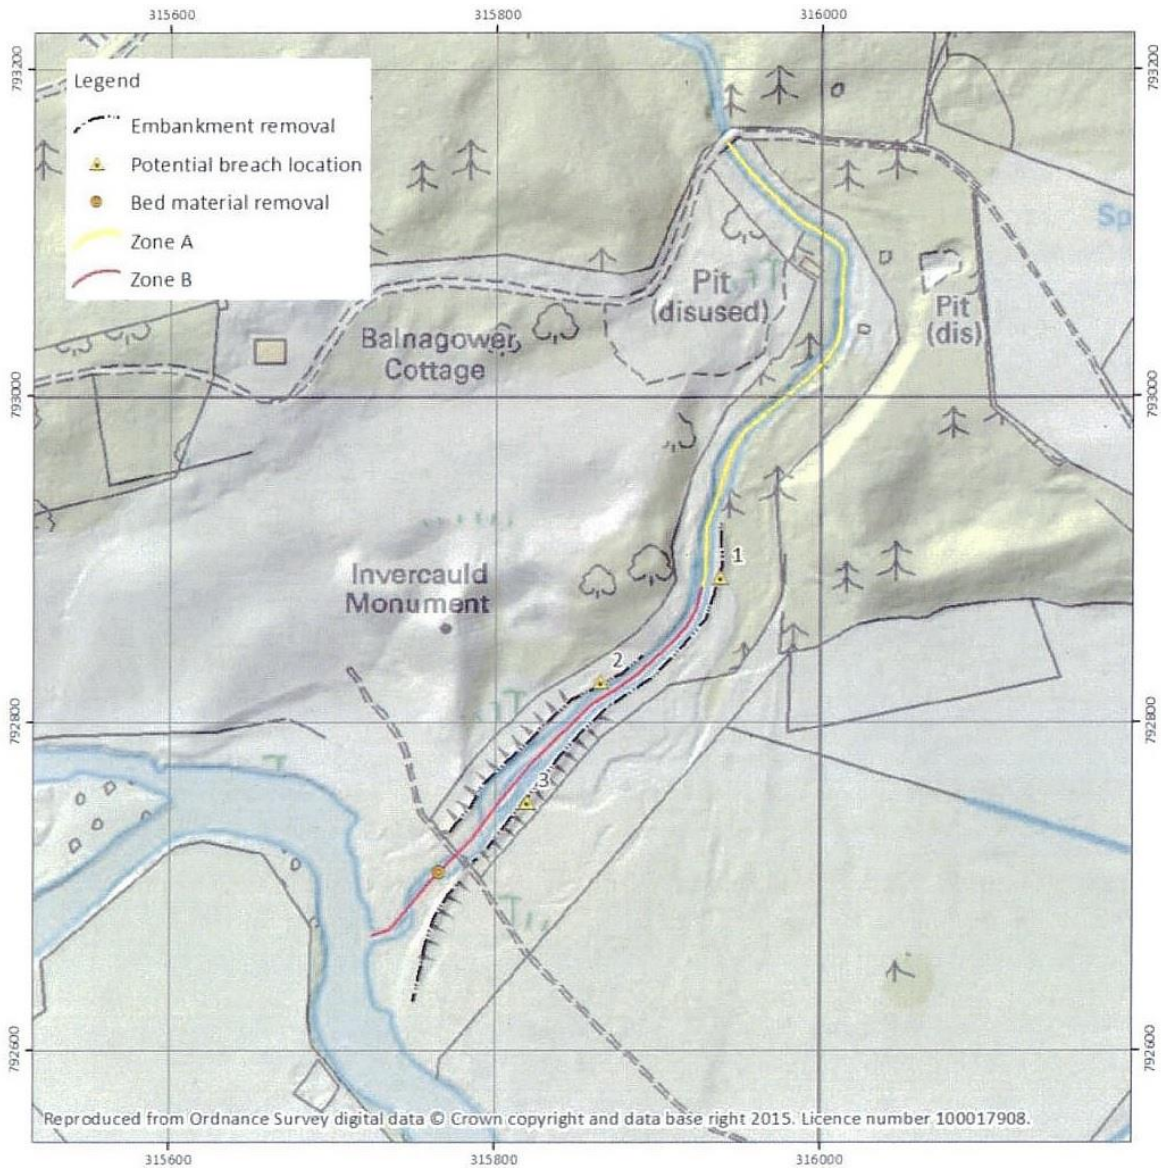


Figure 7: Combined option embankment removal extent and breach locations