


AGENDA ITEM 5


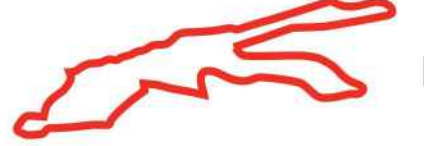
APPENDIX I

2019/0247/DET

PLANS

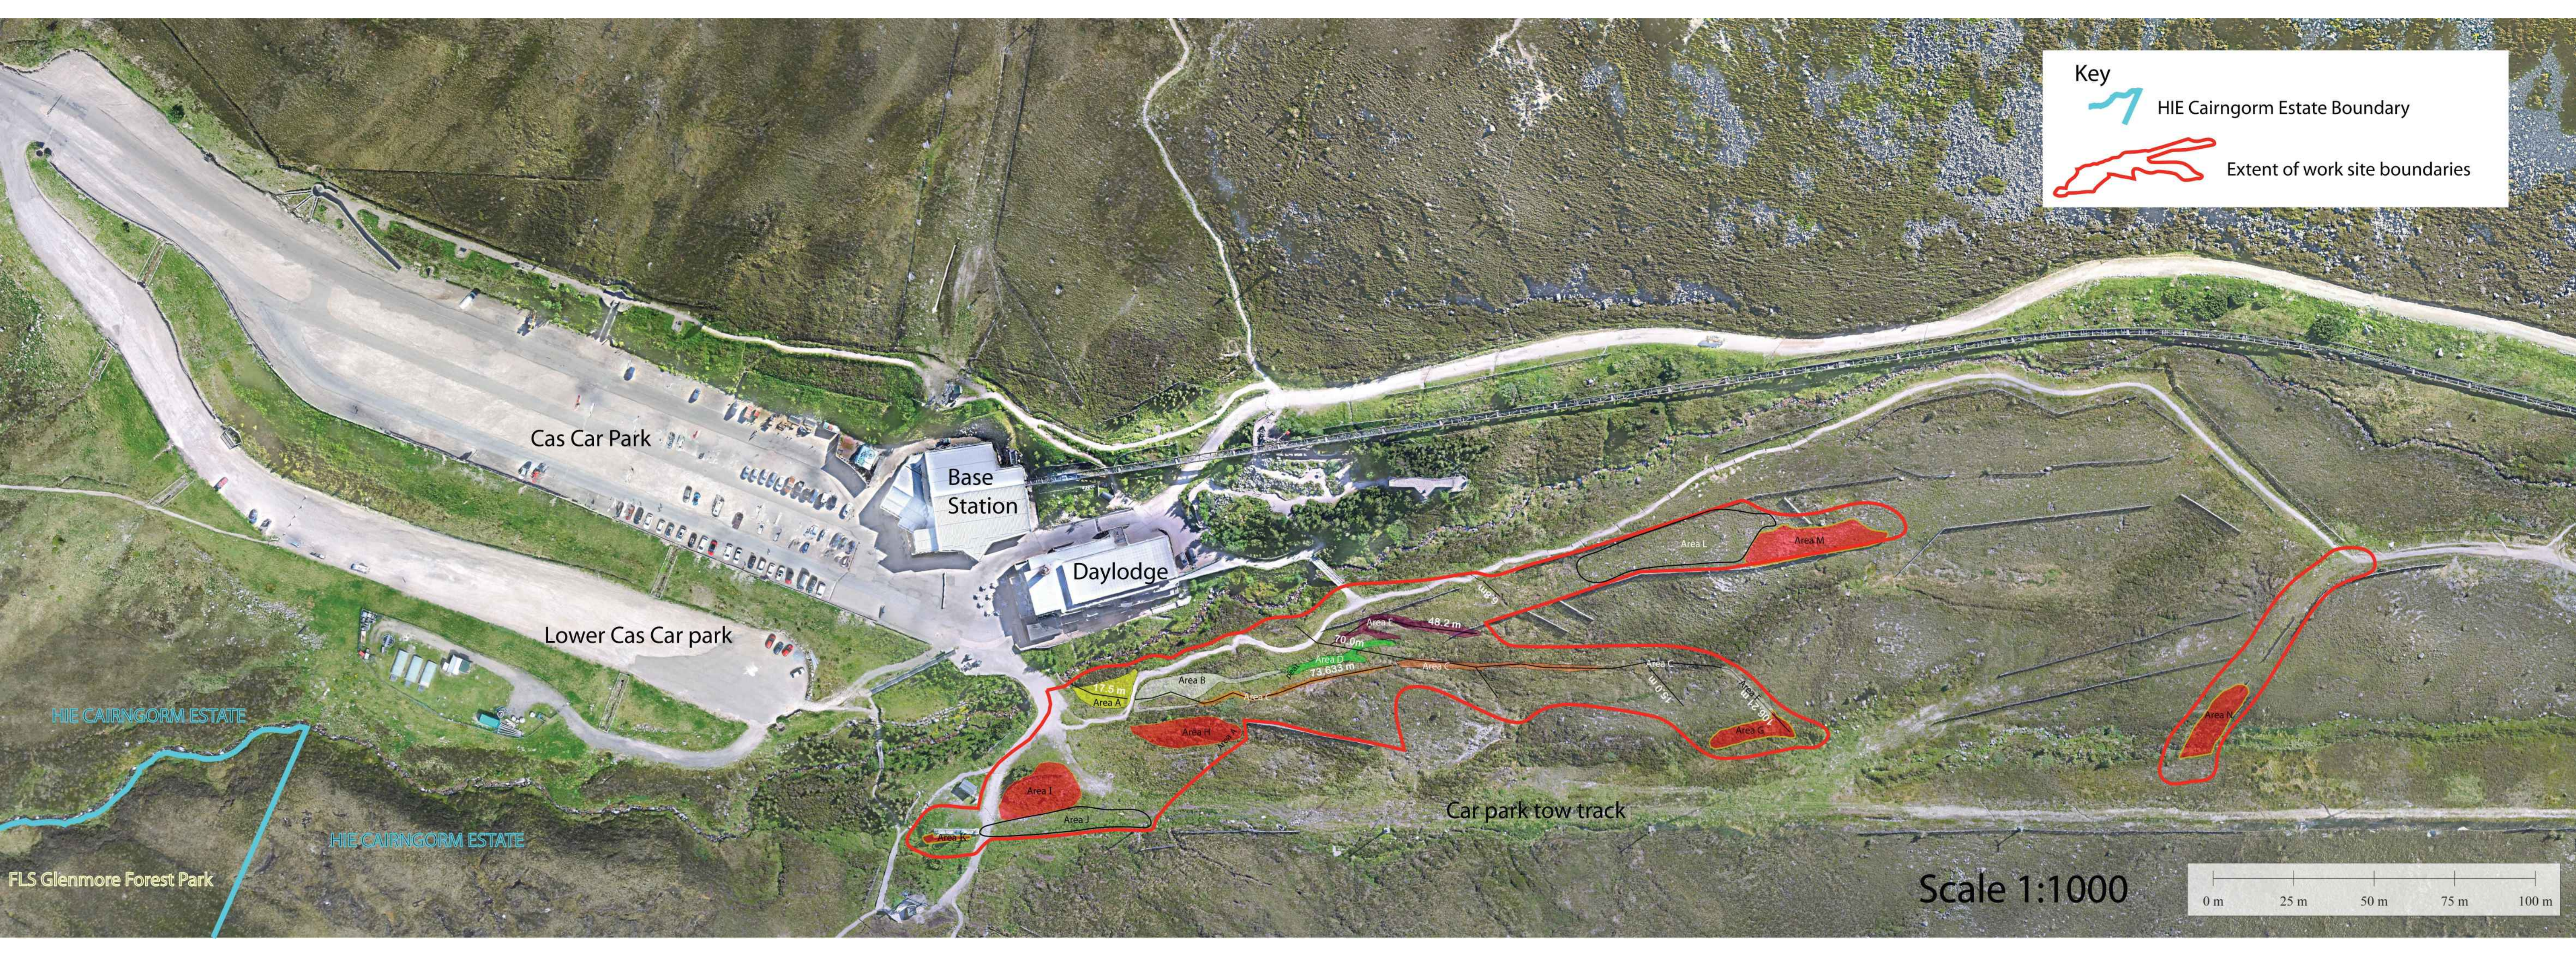

Key

-  HIE Cairngorm Estate Boundary
-  Extent of work site boundaries

Cas Car Park

Base Station

Daylodge

Lower Cas Car park

Area A
17.5 m

Area B

Area D
73.833 m

Area E
48.2 m

Area C

Area L

Area M

Area G
12.901 m

Area N


Car park tow track


HIE CAIRNGORM ESTATE

HIE CAIRNGORM ESTATE

FLS Glenmore Forest Park


Scale 1:1000

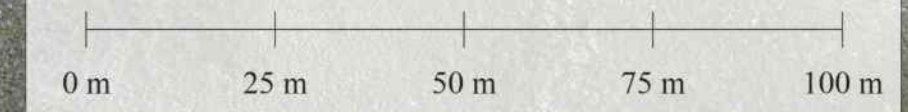

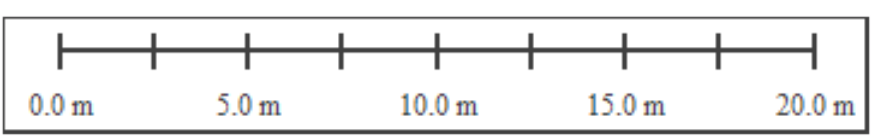


Drainage Pipe installation route

Plan scale 1:200

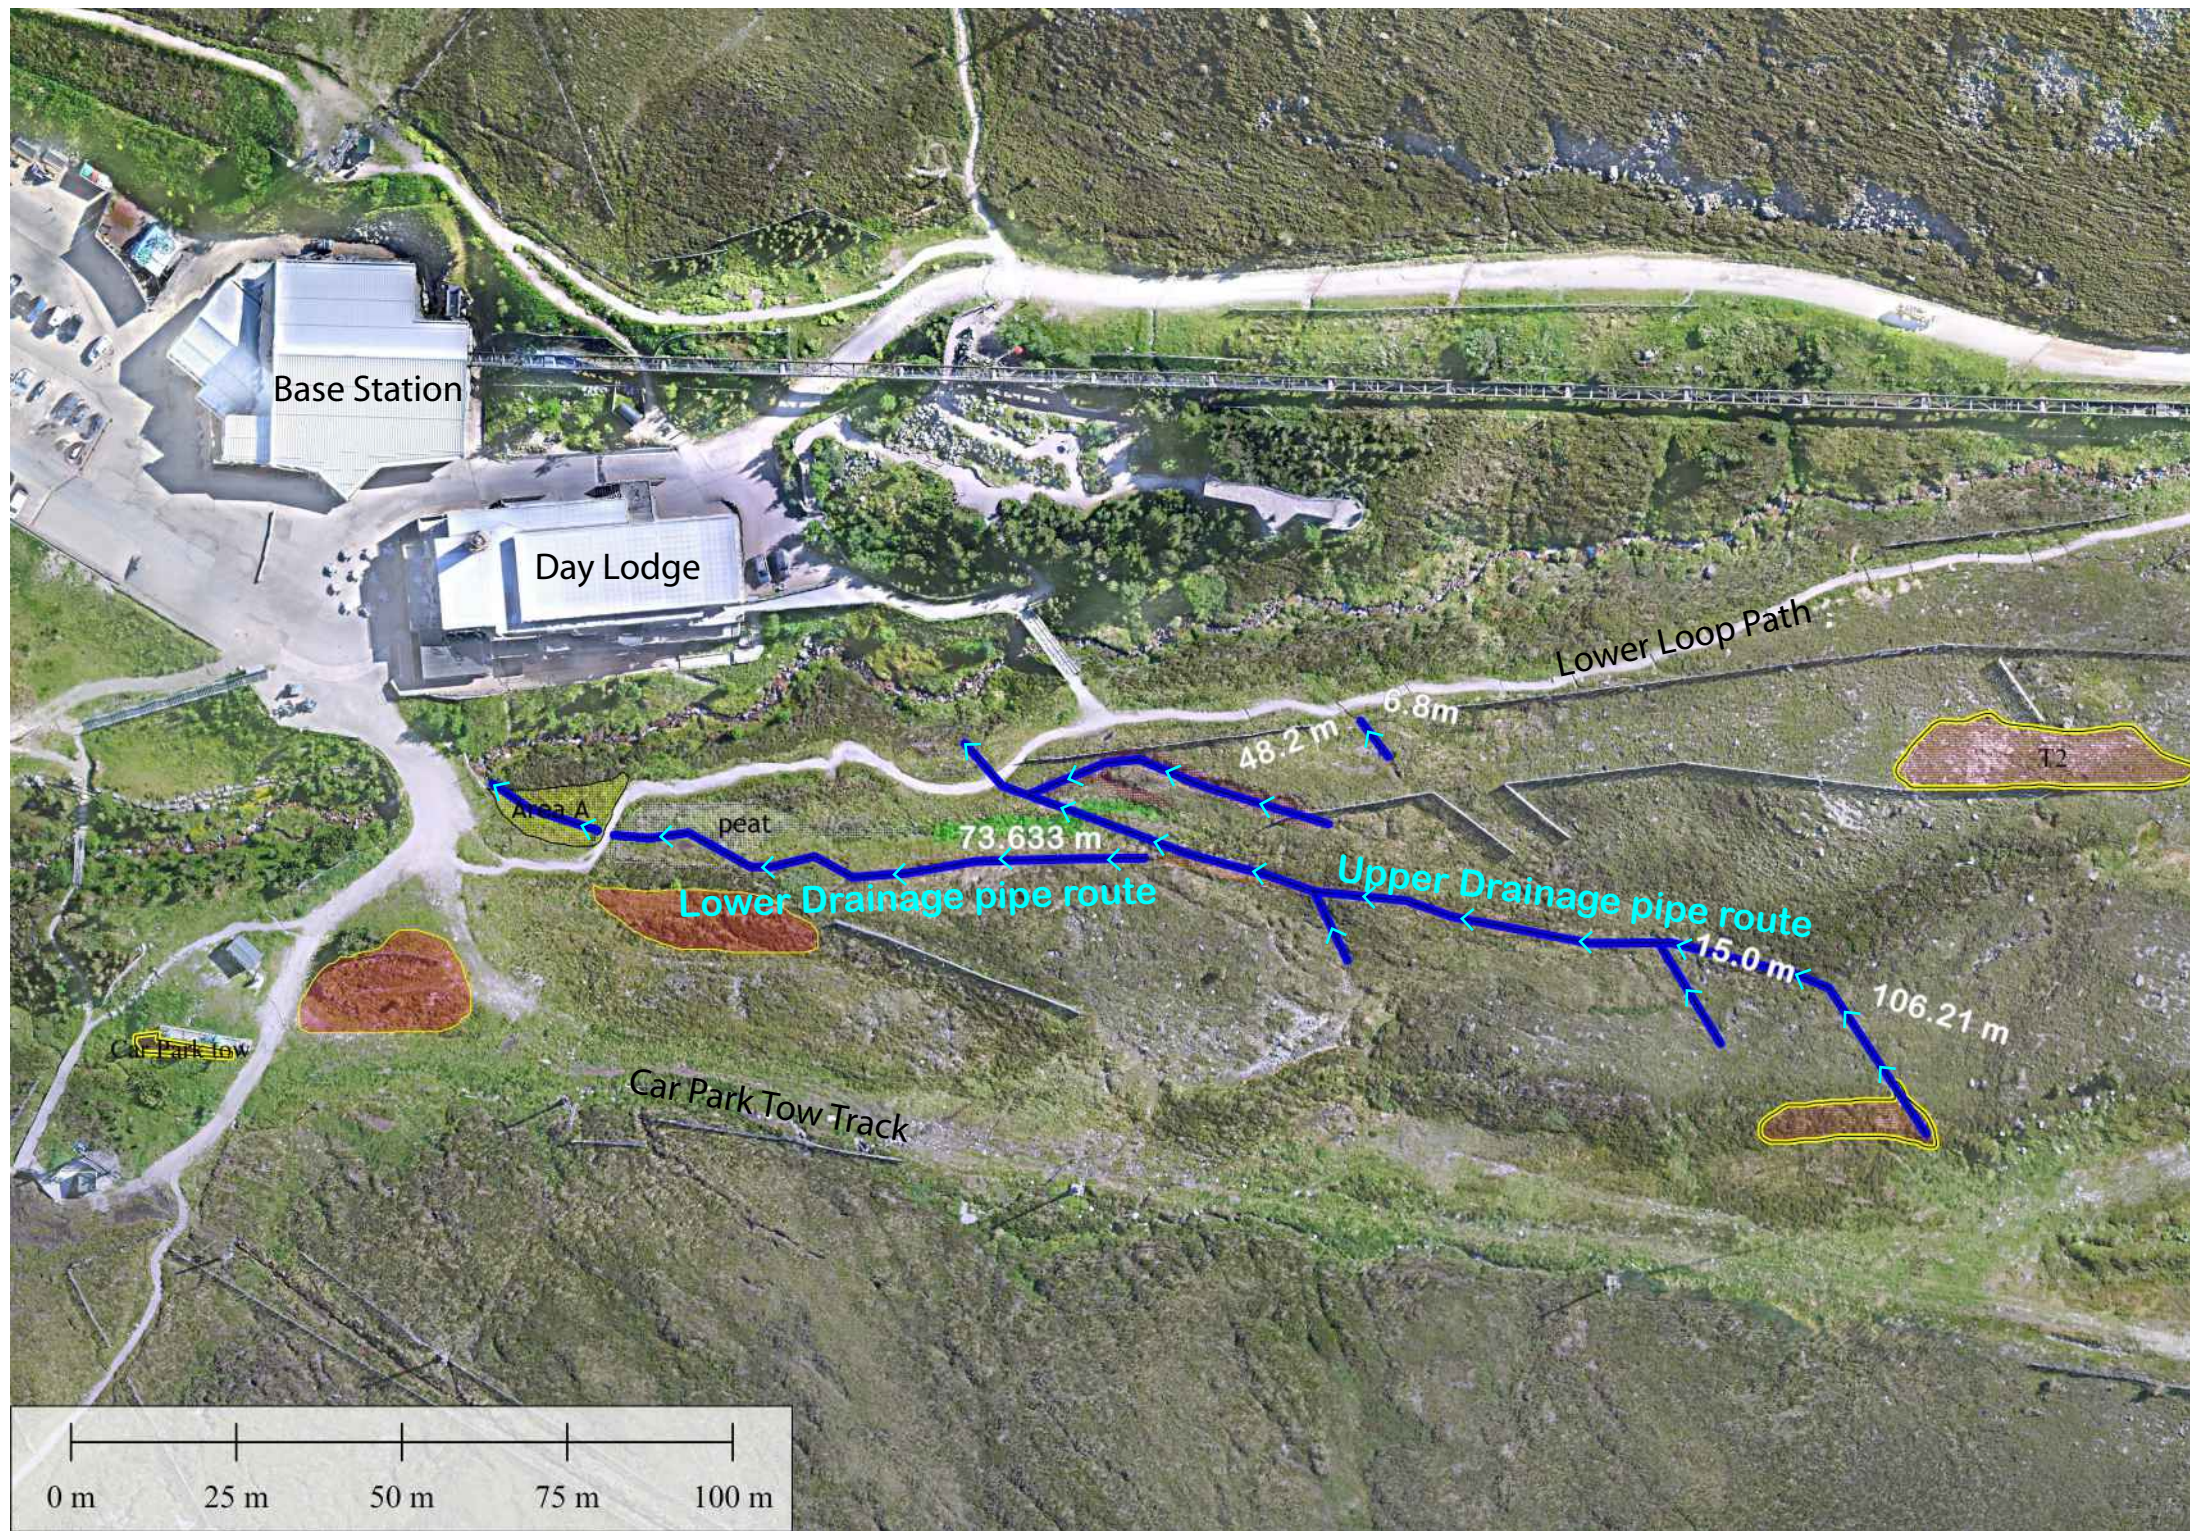





Section through AREA A Along section line A-A showing existing ground level.

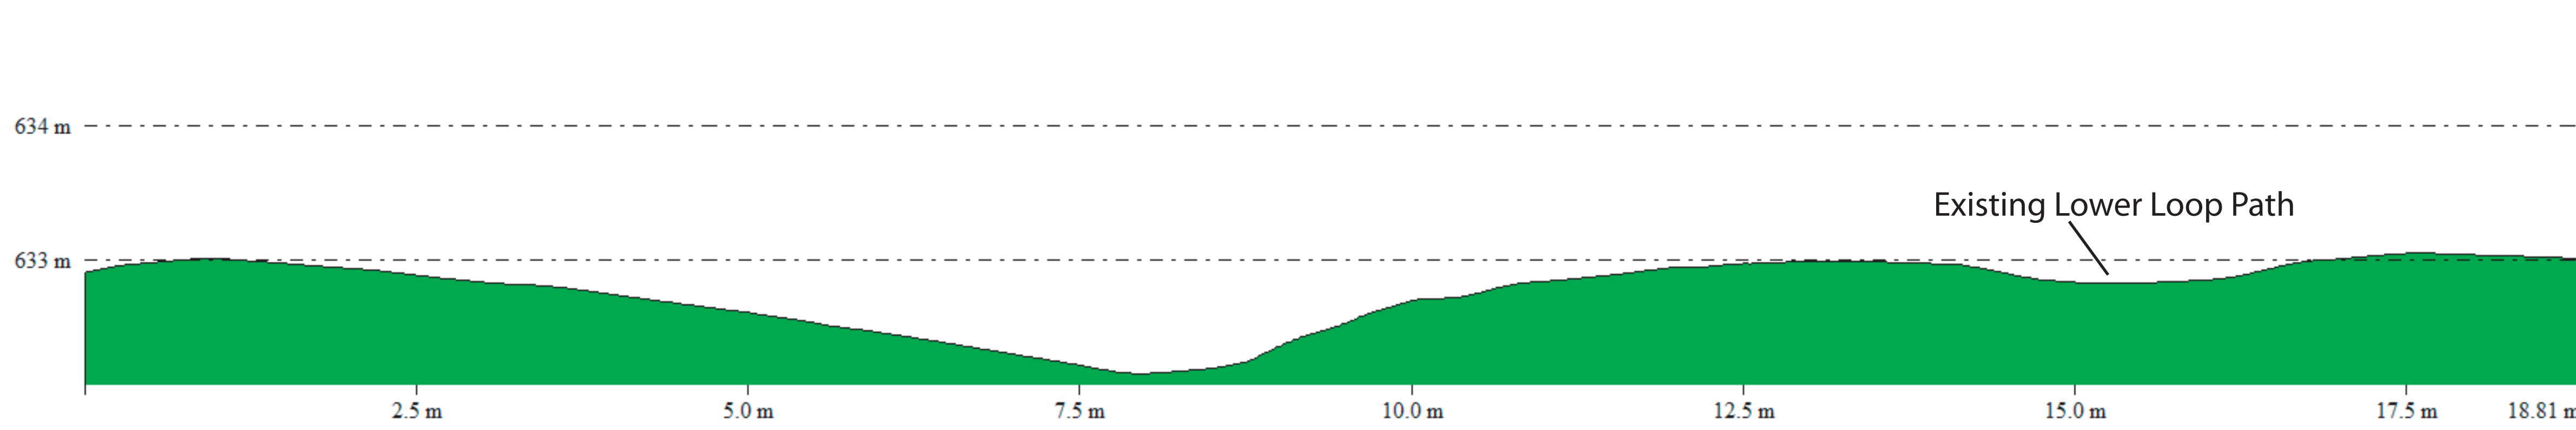


Section through AREA A showing new ground level.

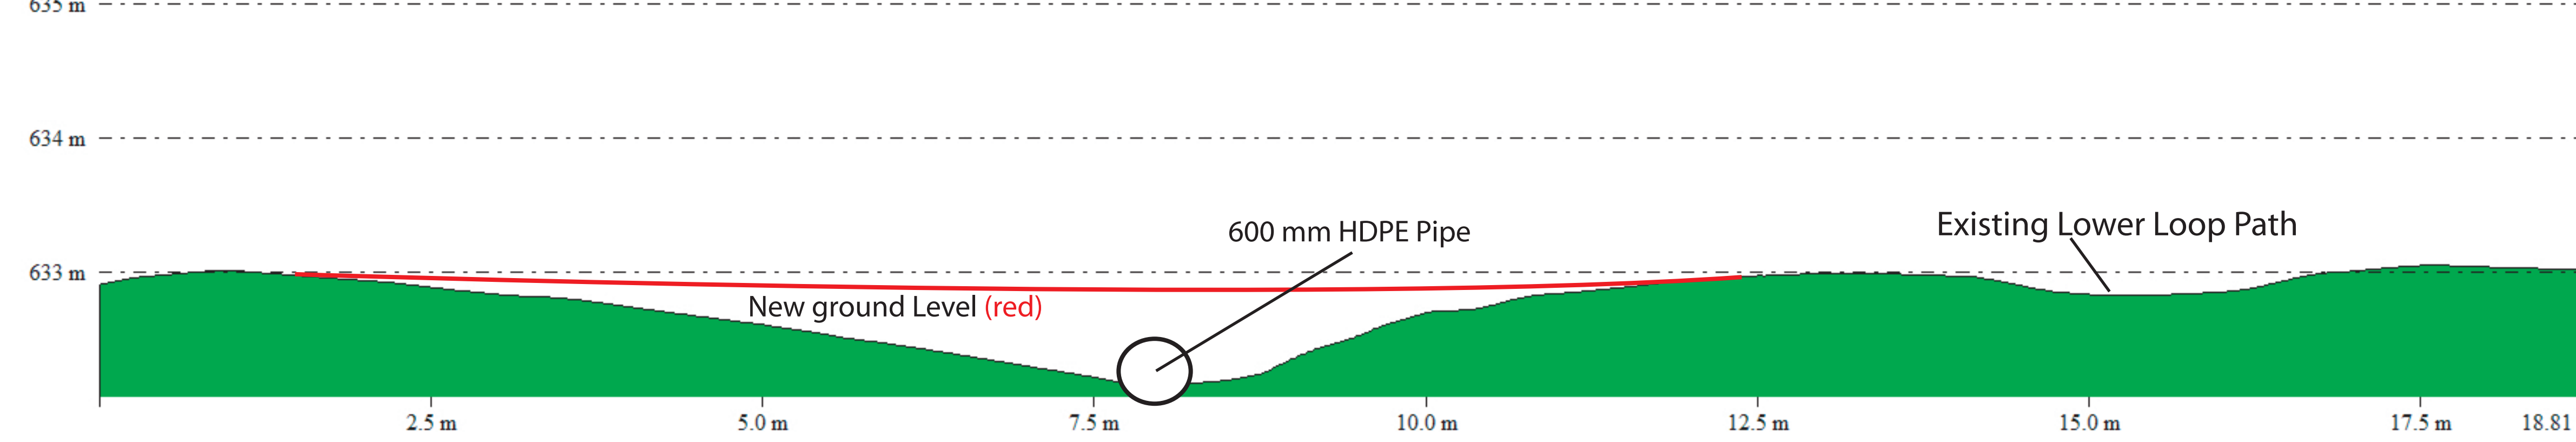


Section through Areas BCH
 Plan to Scale 1 : 200


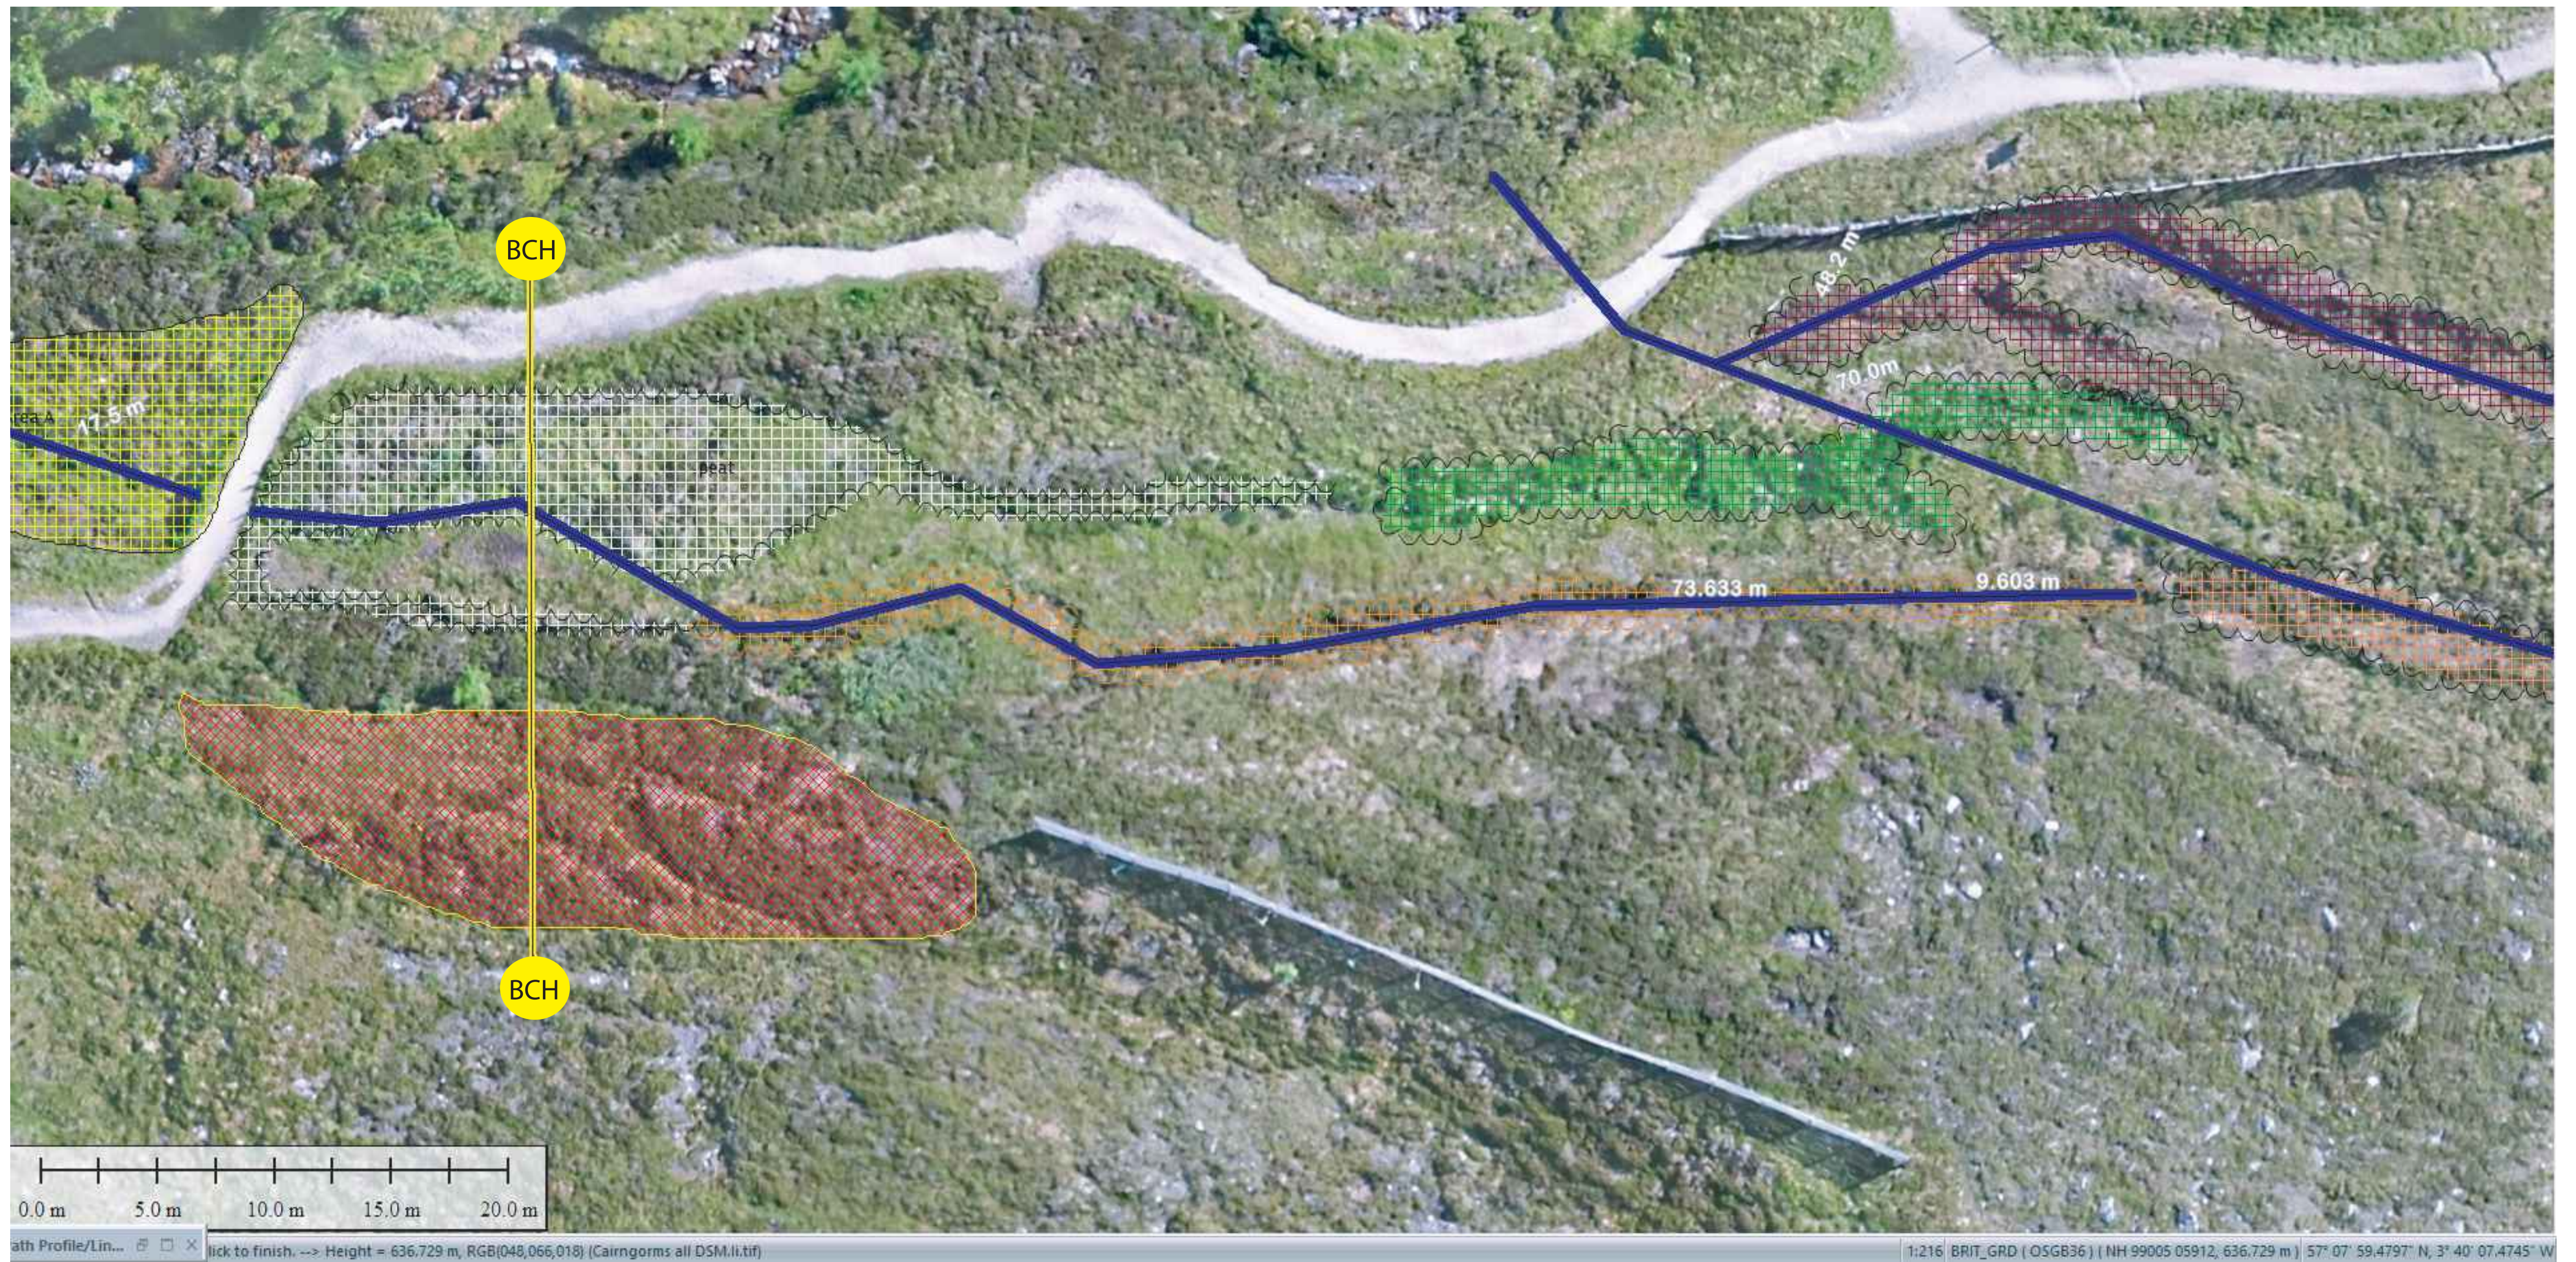


Section through AREAS BCH Along section line showing existing ground level.


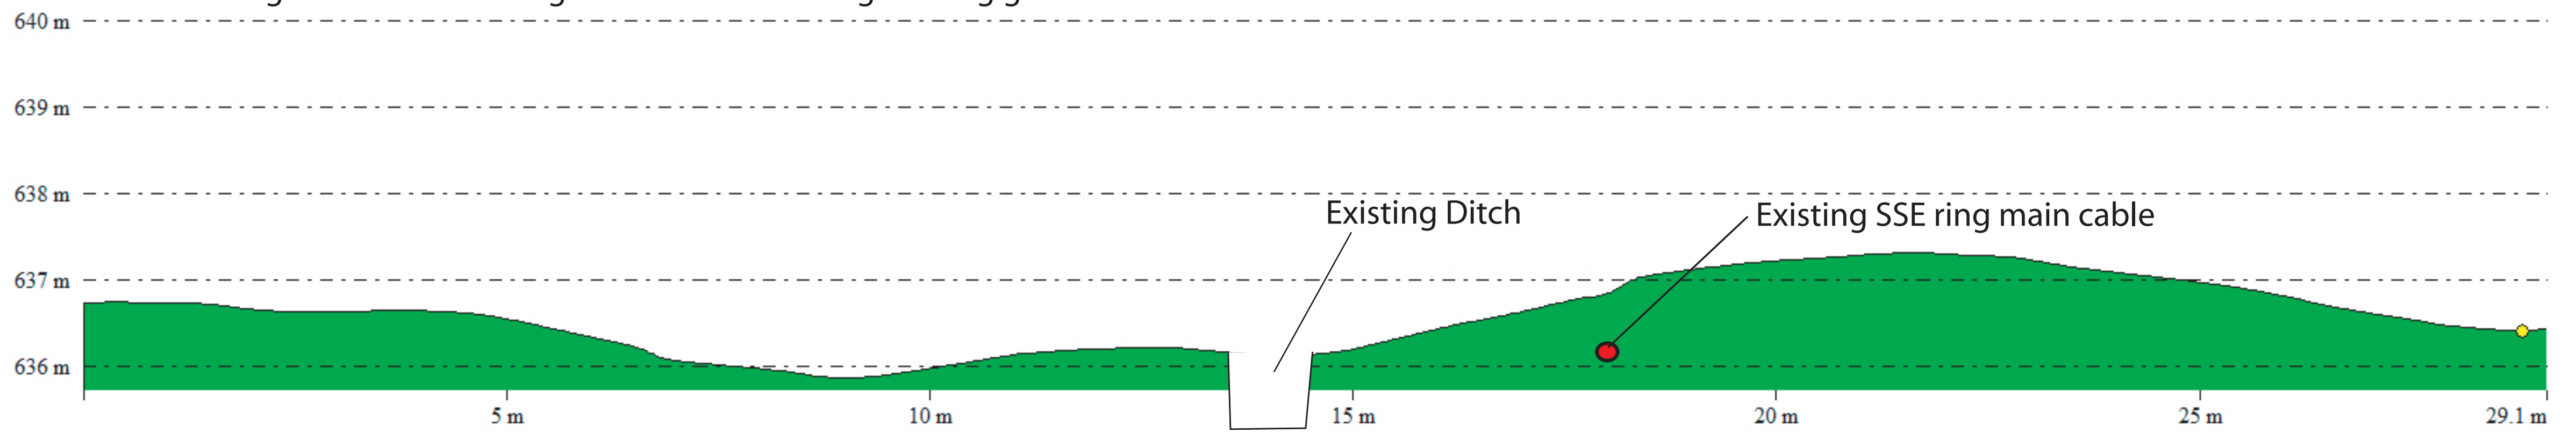




Section through AREAS BCH Along section line showing New ground level.

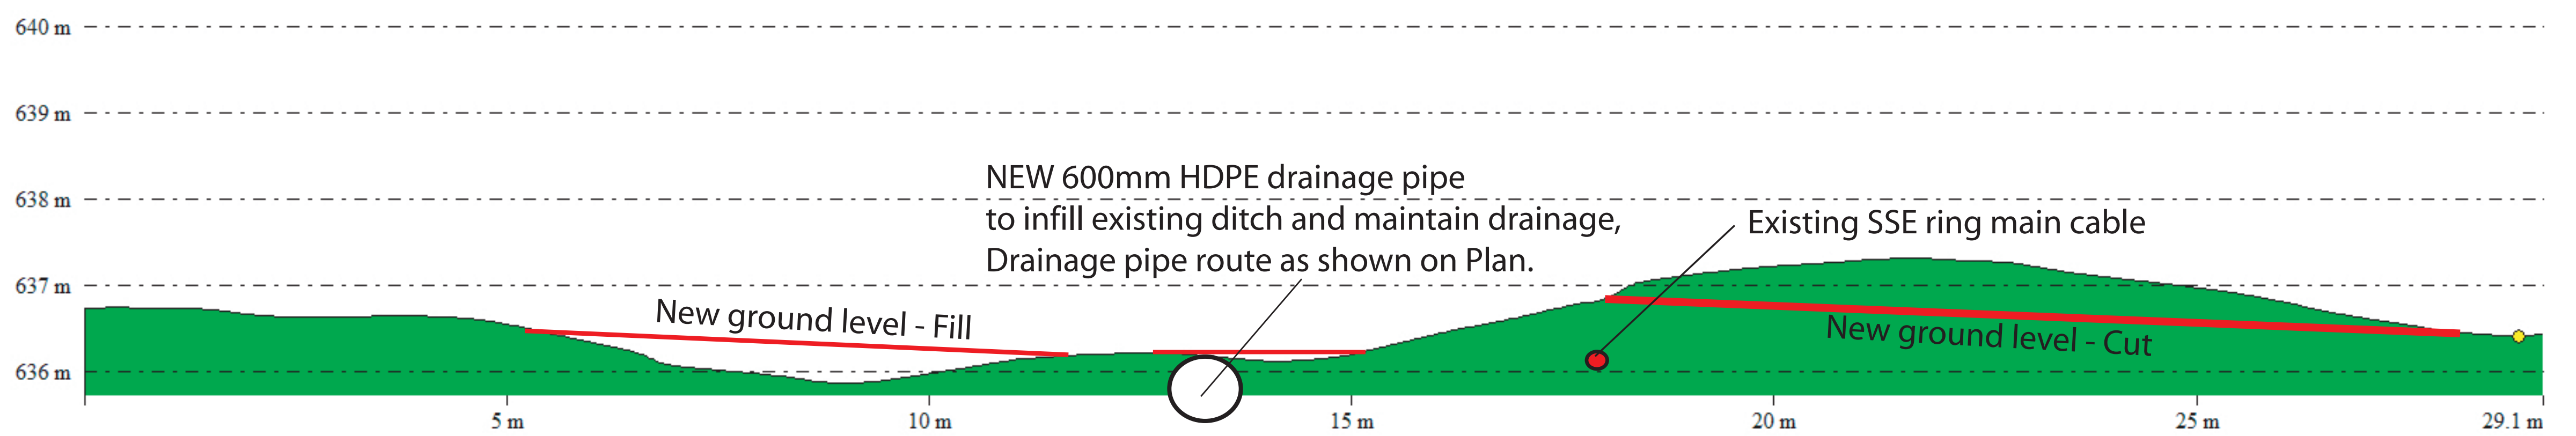

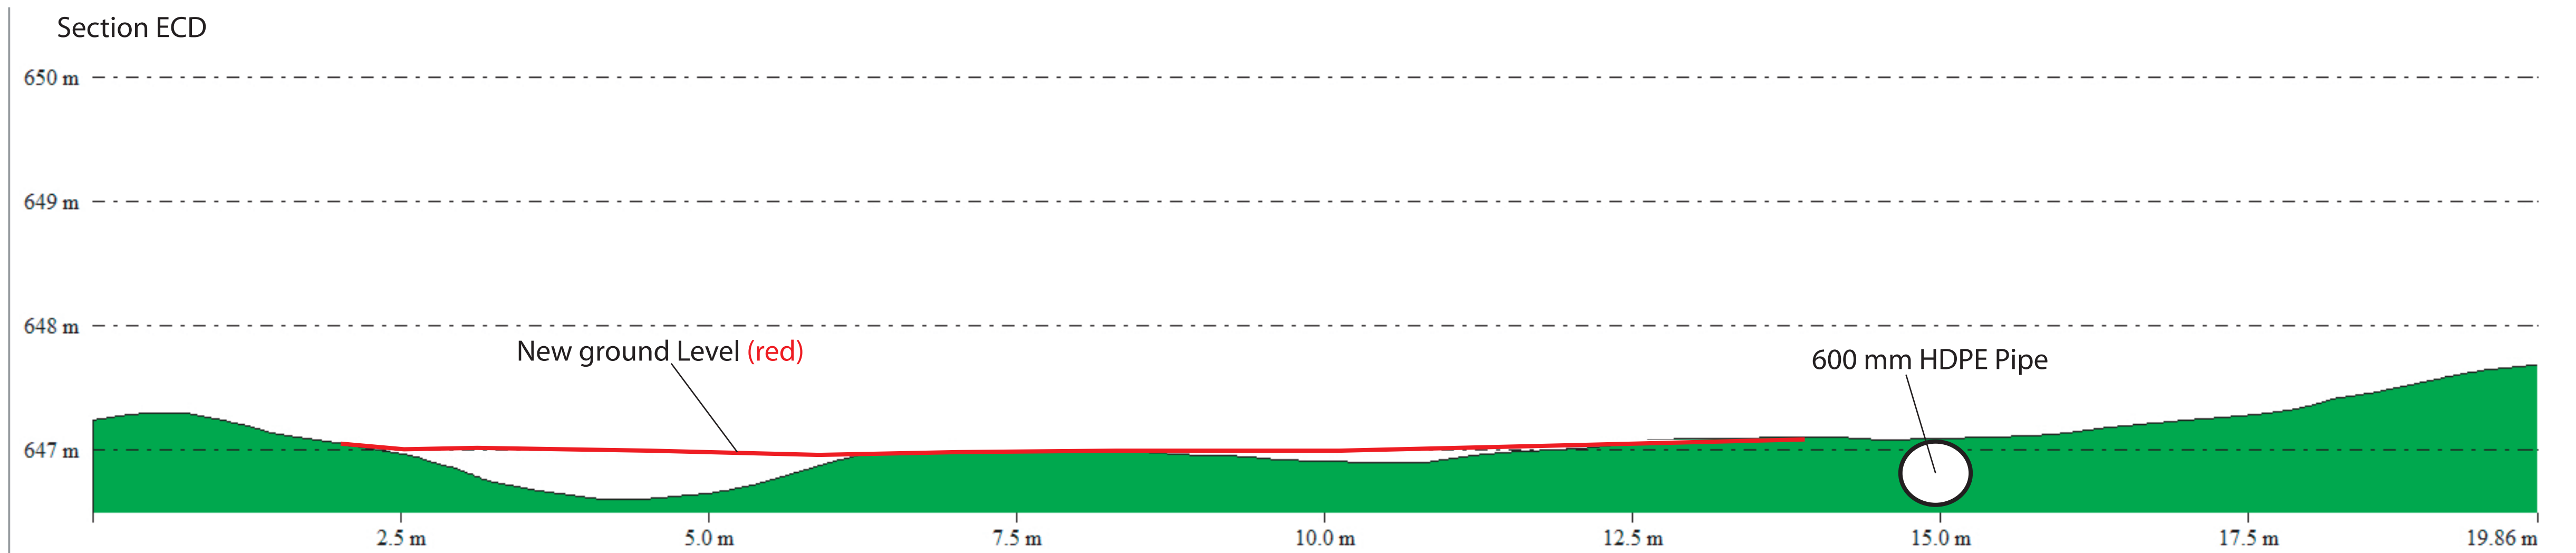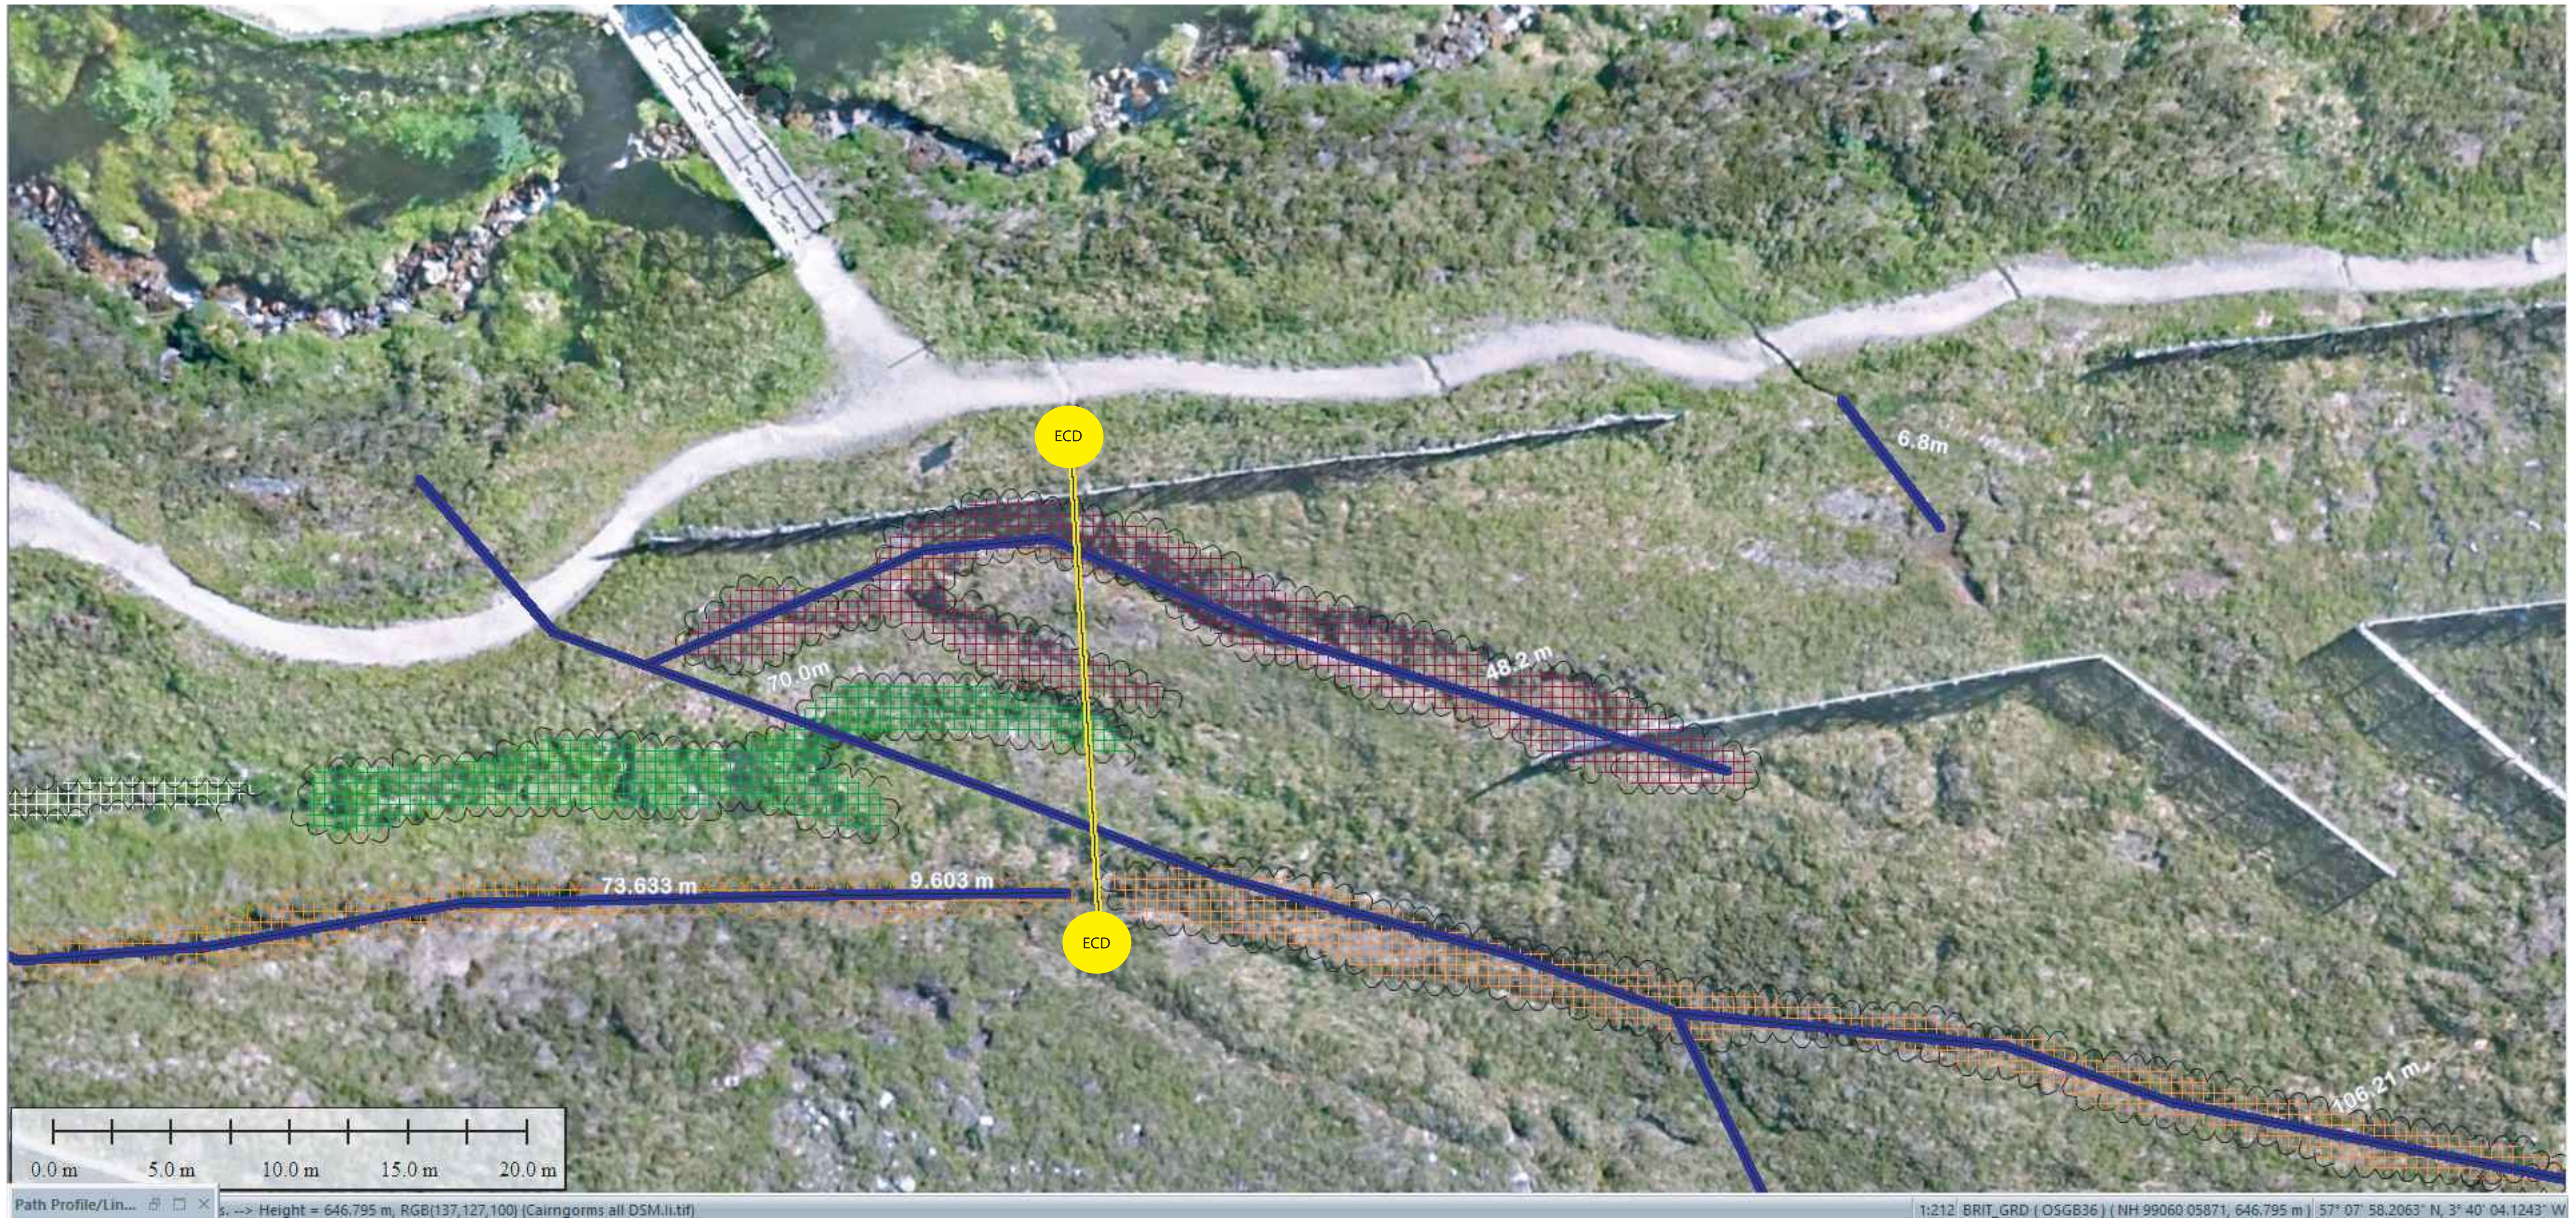


Section through Areas I and J
Plan to Scale 1 : 200

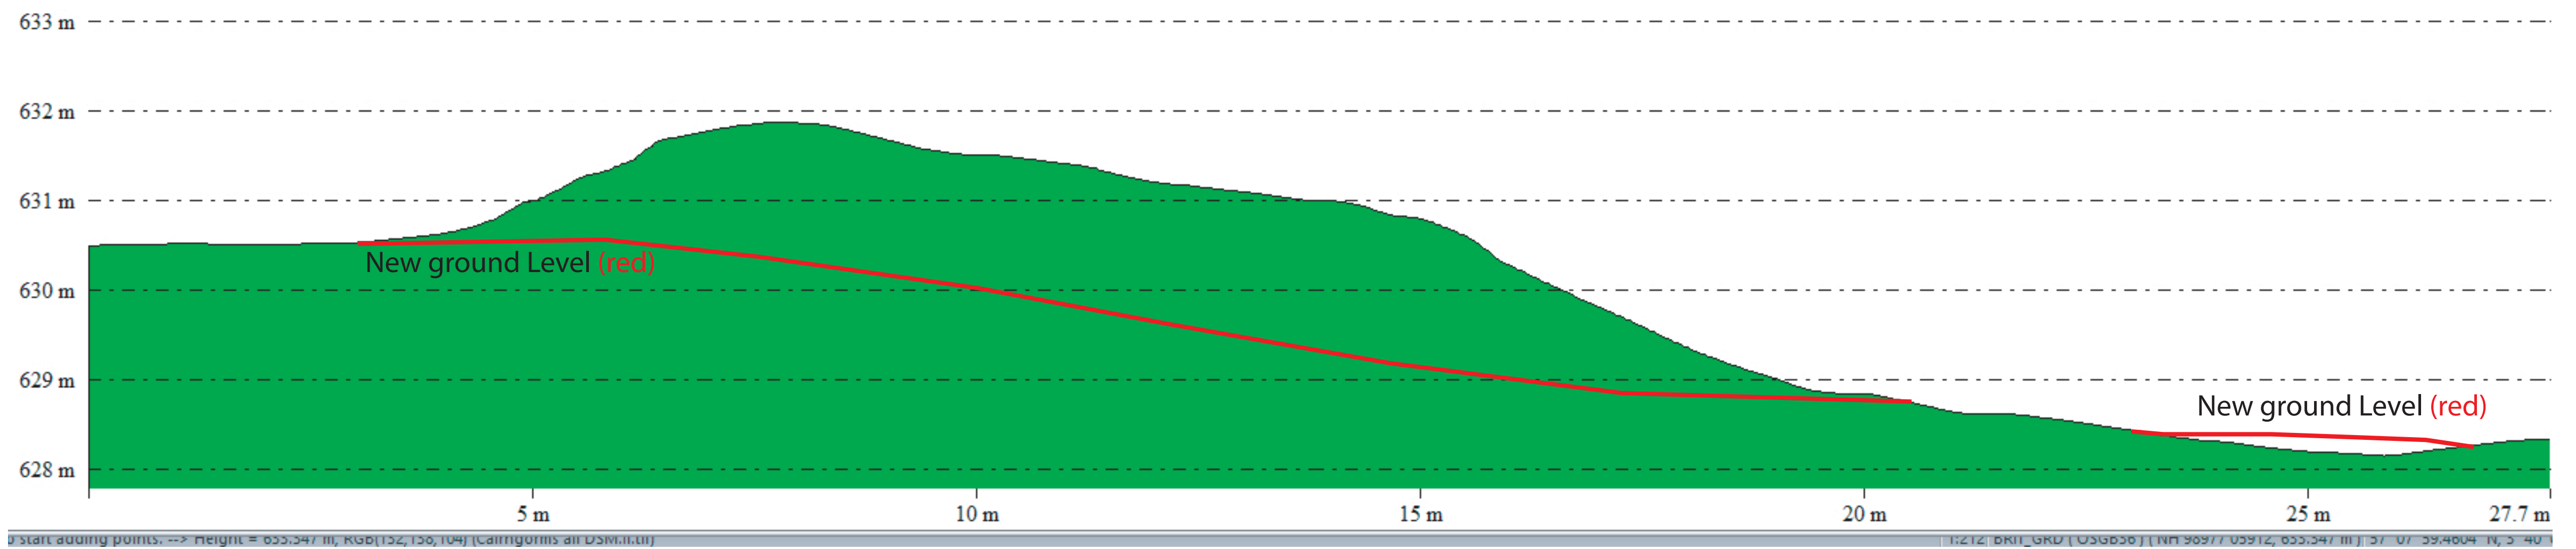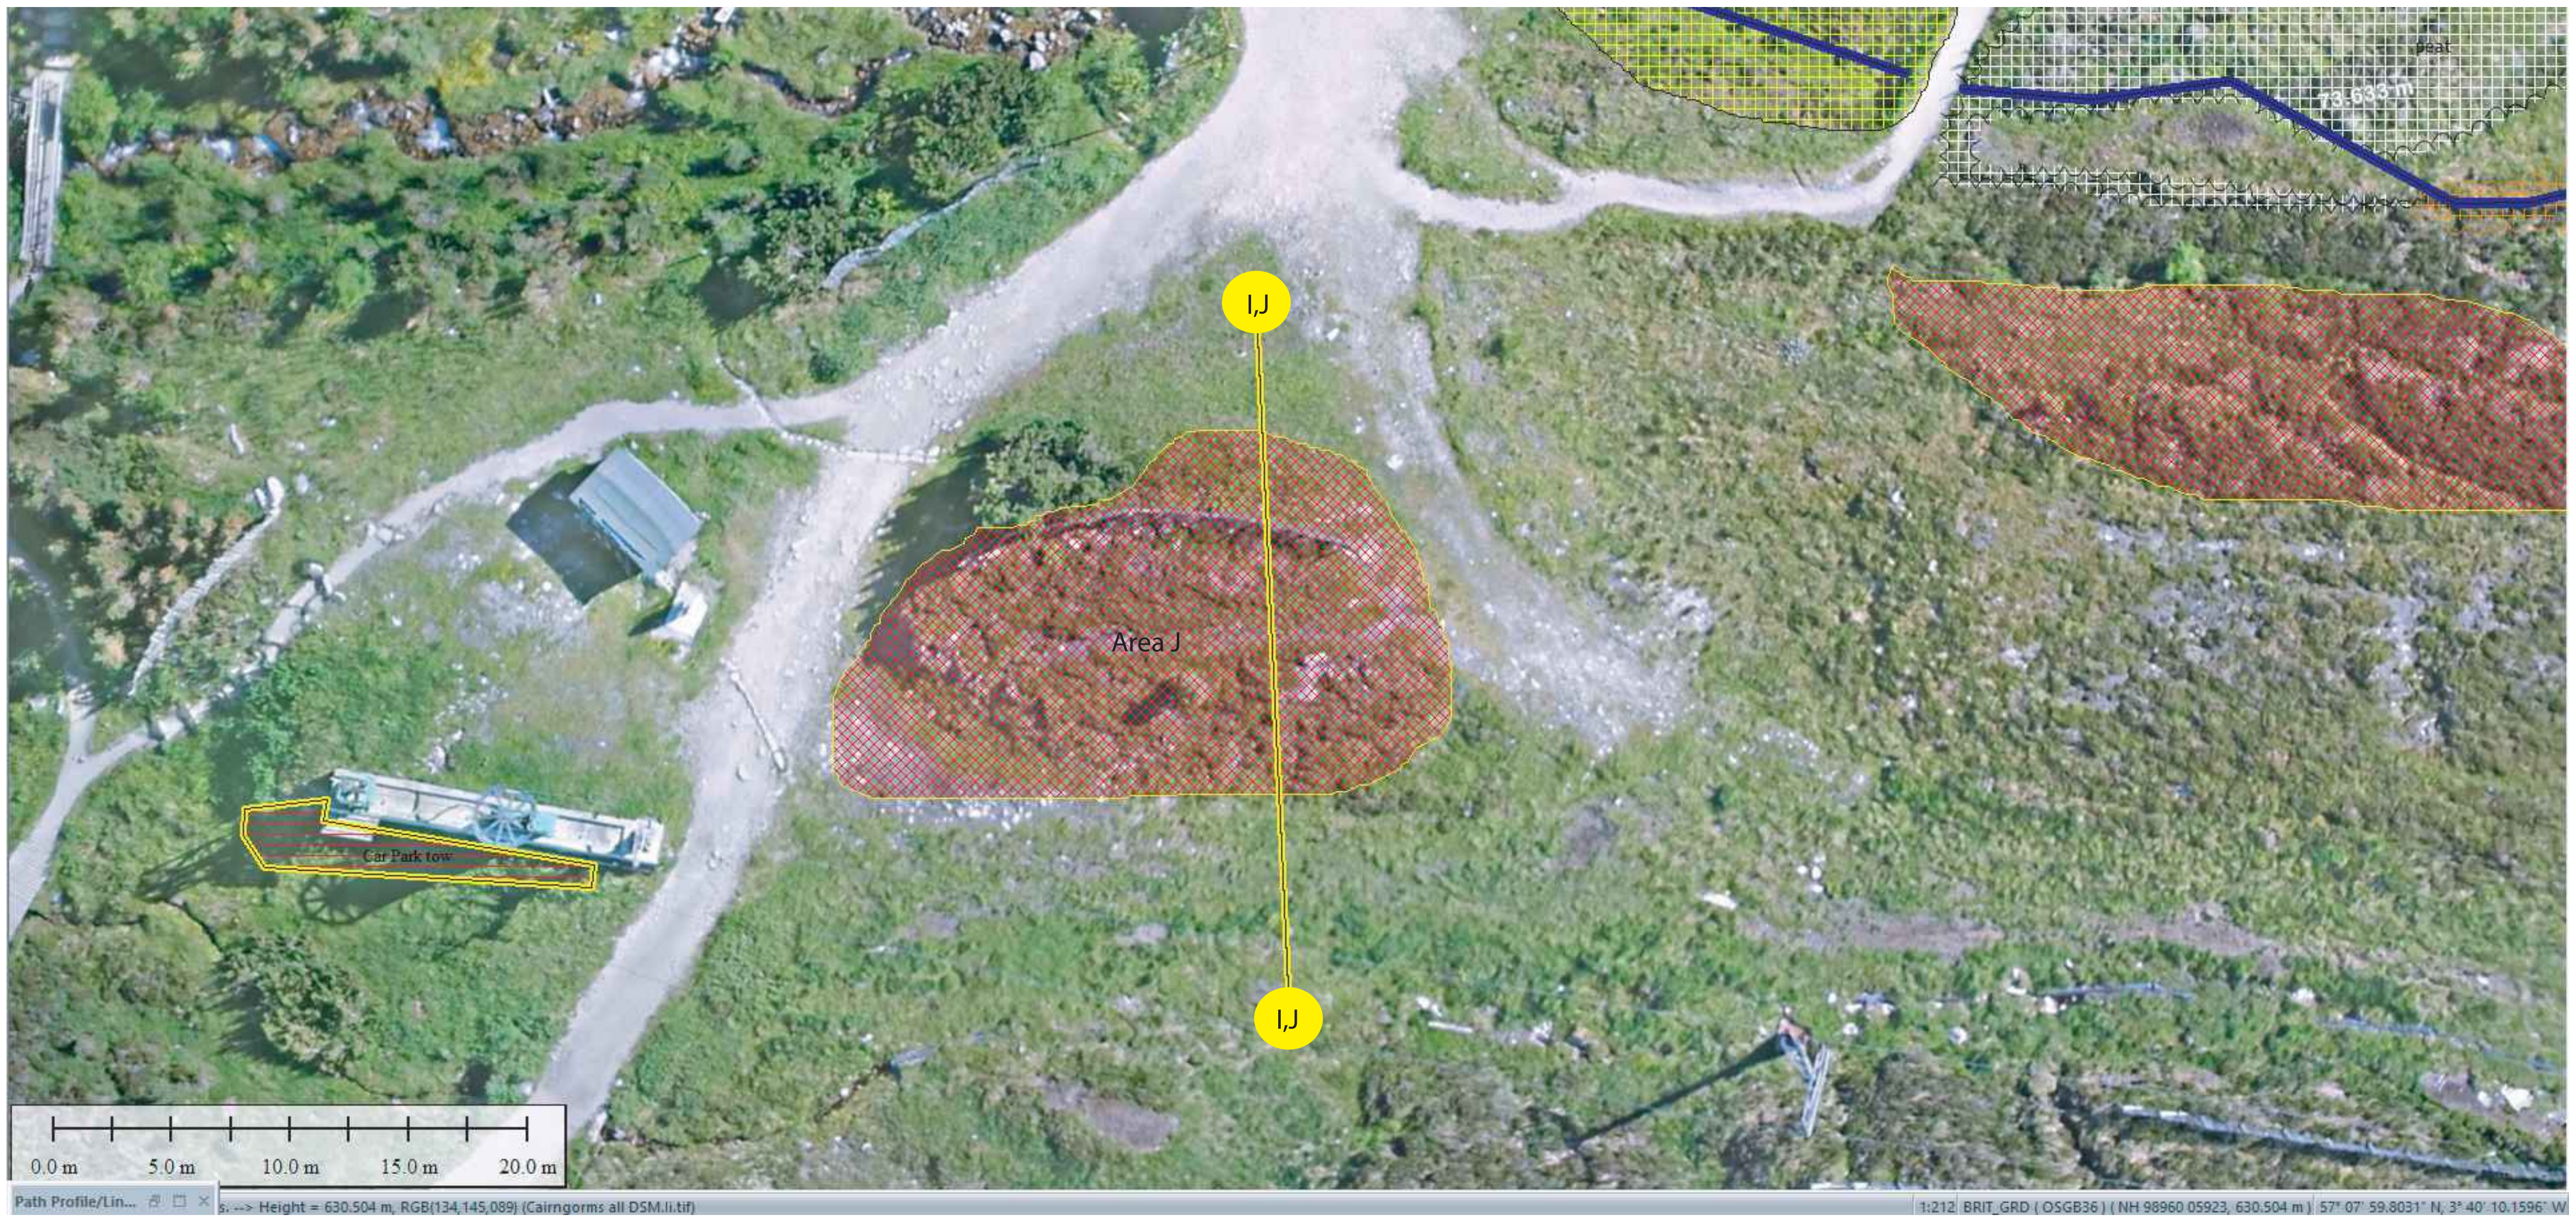

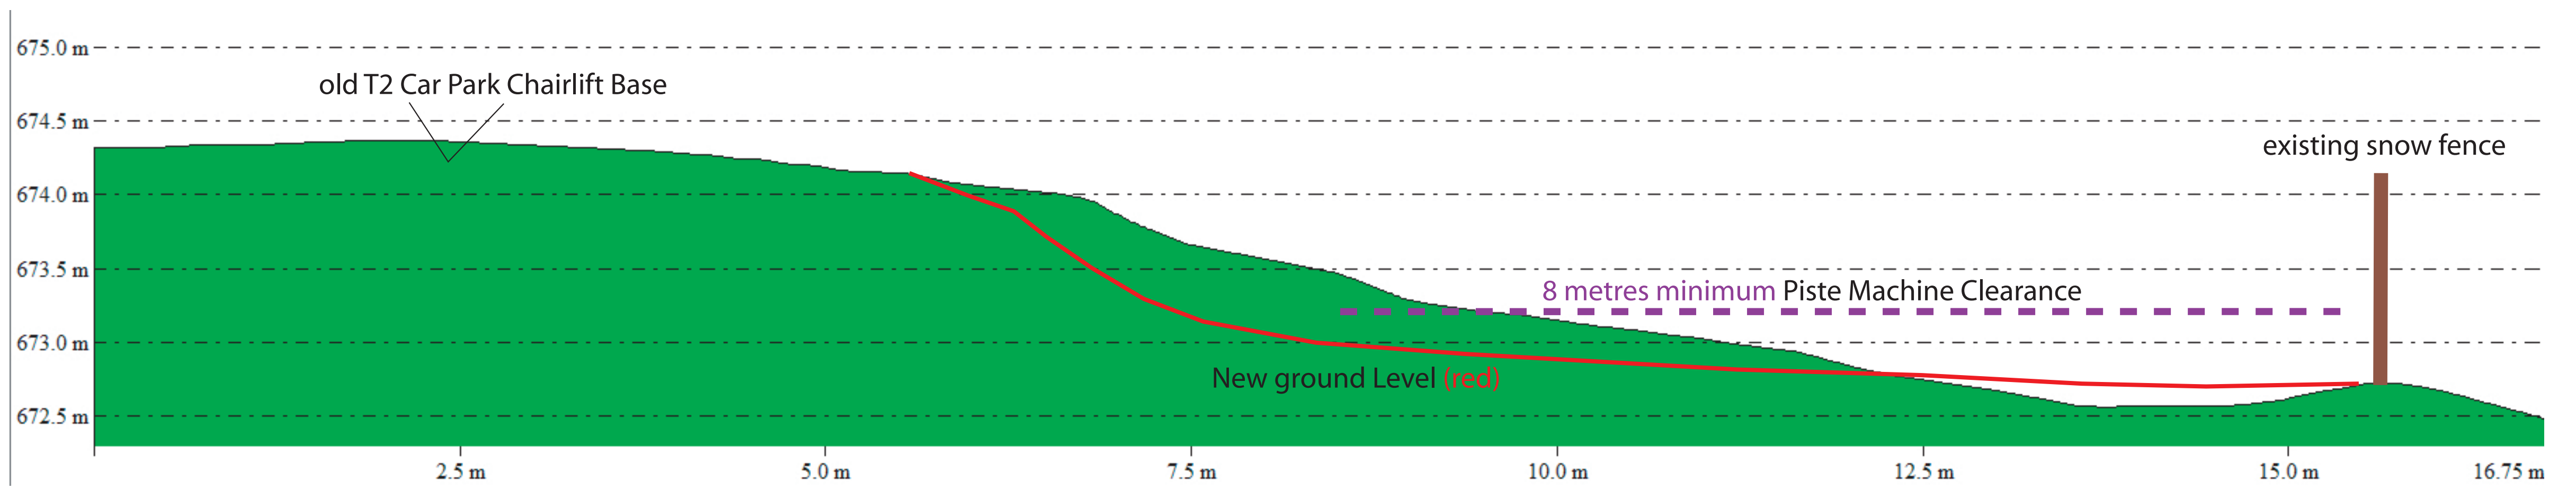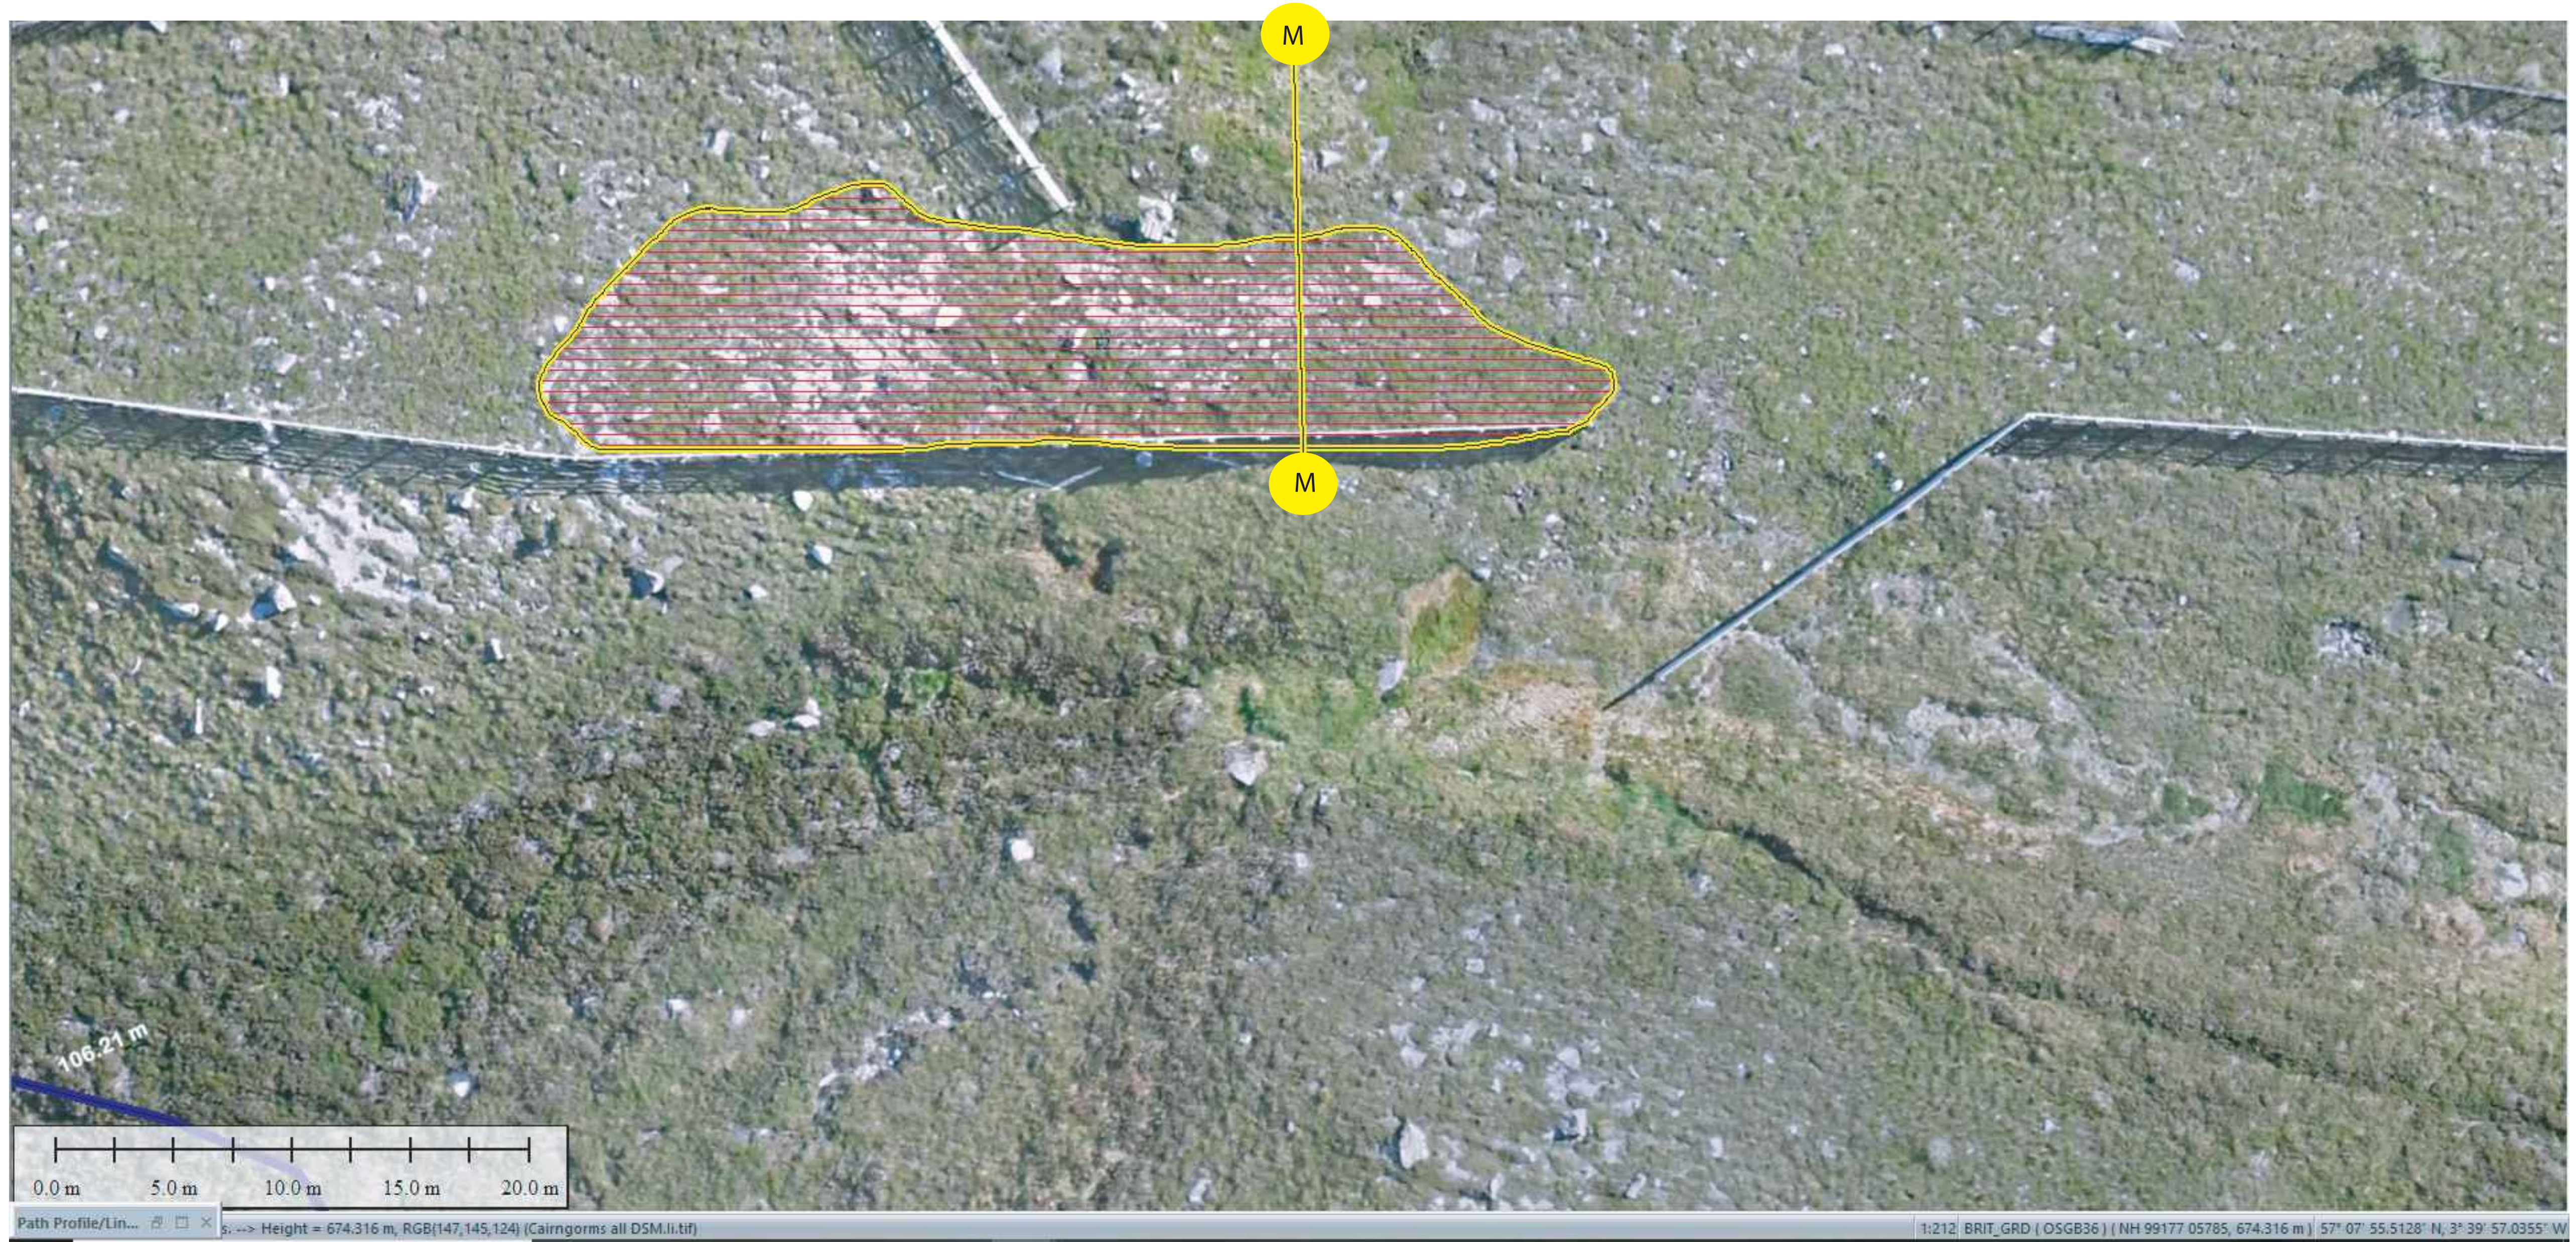

Section through Area N
Plan to Scale 1 : 200

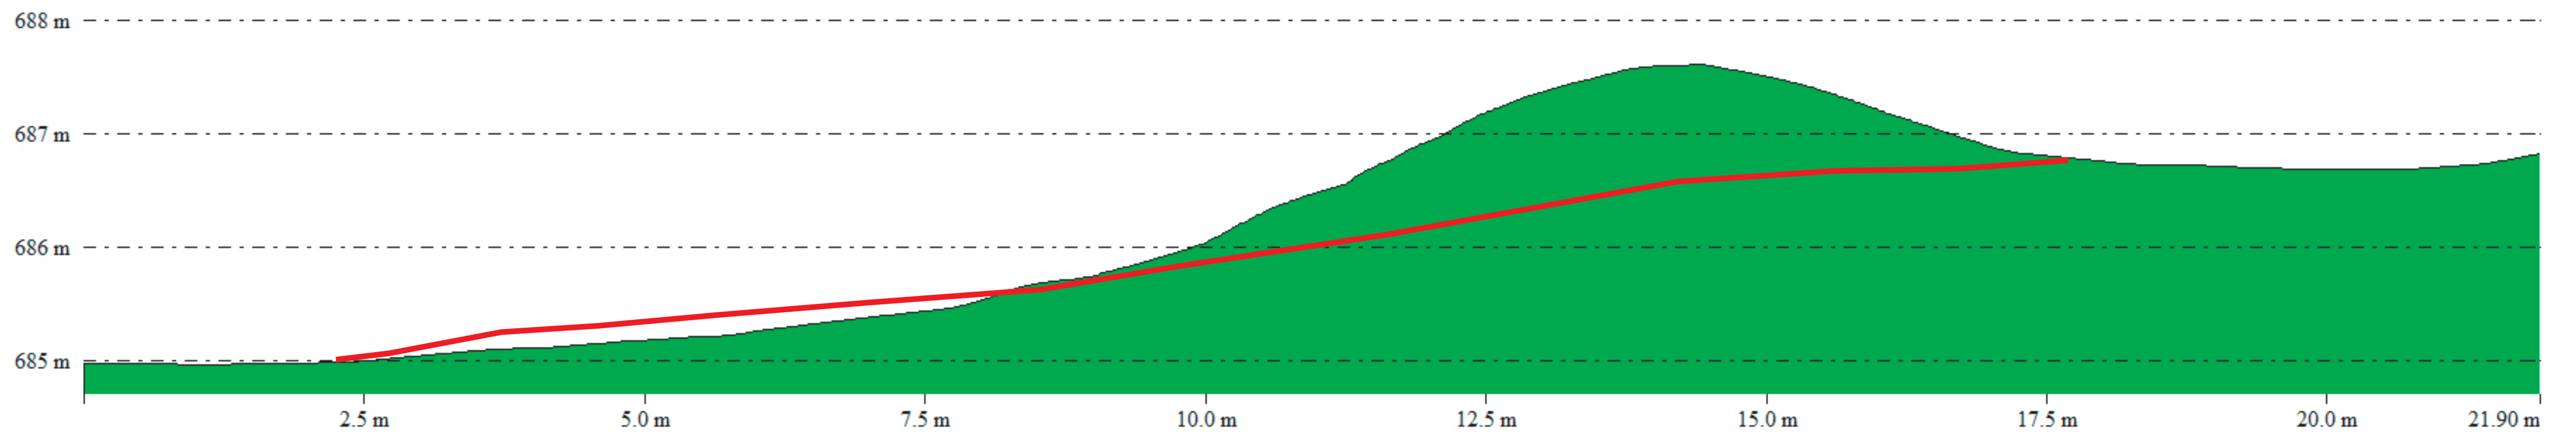

Section through Areas K
Plan to Scale 1 : 200

