



Cairngorms
National Park Authority

Ùghdarras Pàirc Nàiseanta a'
Mhonaidh Ruaidh

Item 5 Appendix 1C 22 September 2023


Agenda item 5

Appendix 1C

2023/0229/DET and 2023/0221/LBC

Plans

Drawing Notes:
1. Building Geometry Extrapolated from Sigma 2015 Survey and visual Assessment of Opening Up works Hatches. All Dimensions to be verified on site by contractor.
2. All UPVC Windows to be replaced with traditional timber sash and case with awnings to match original.

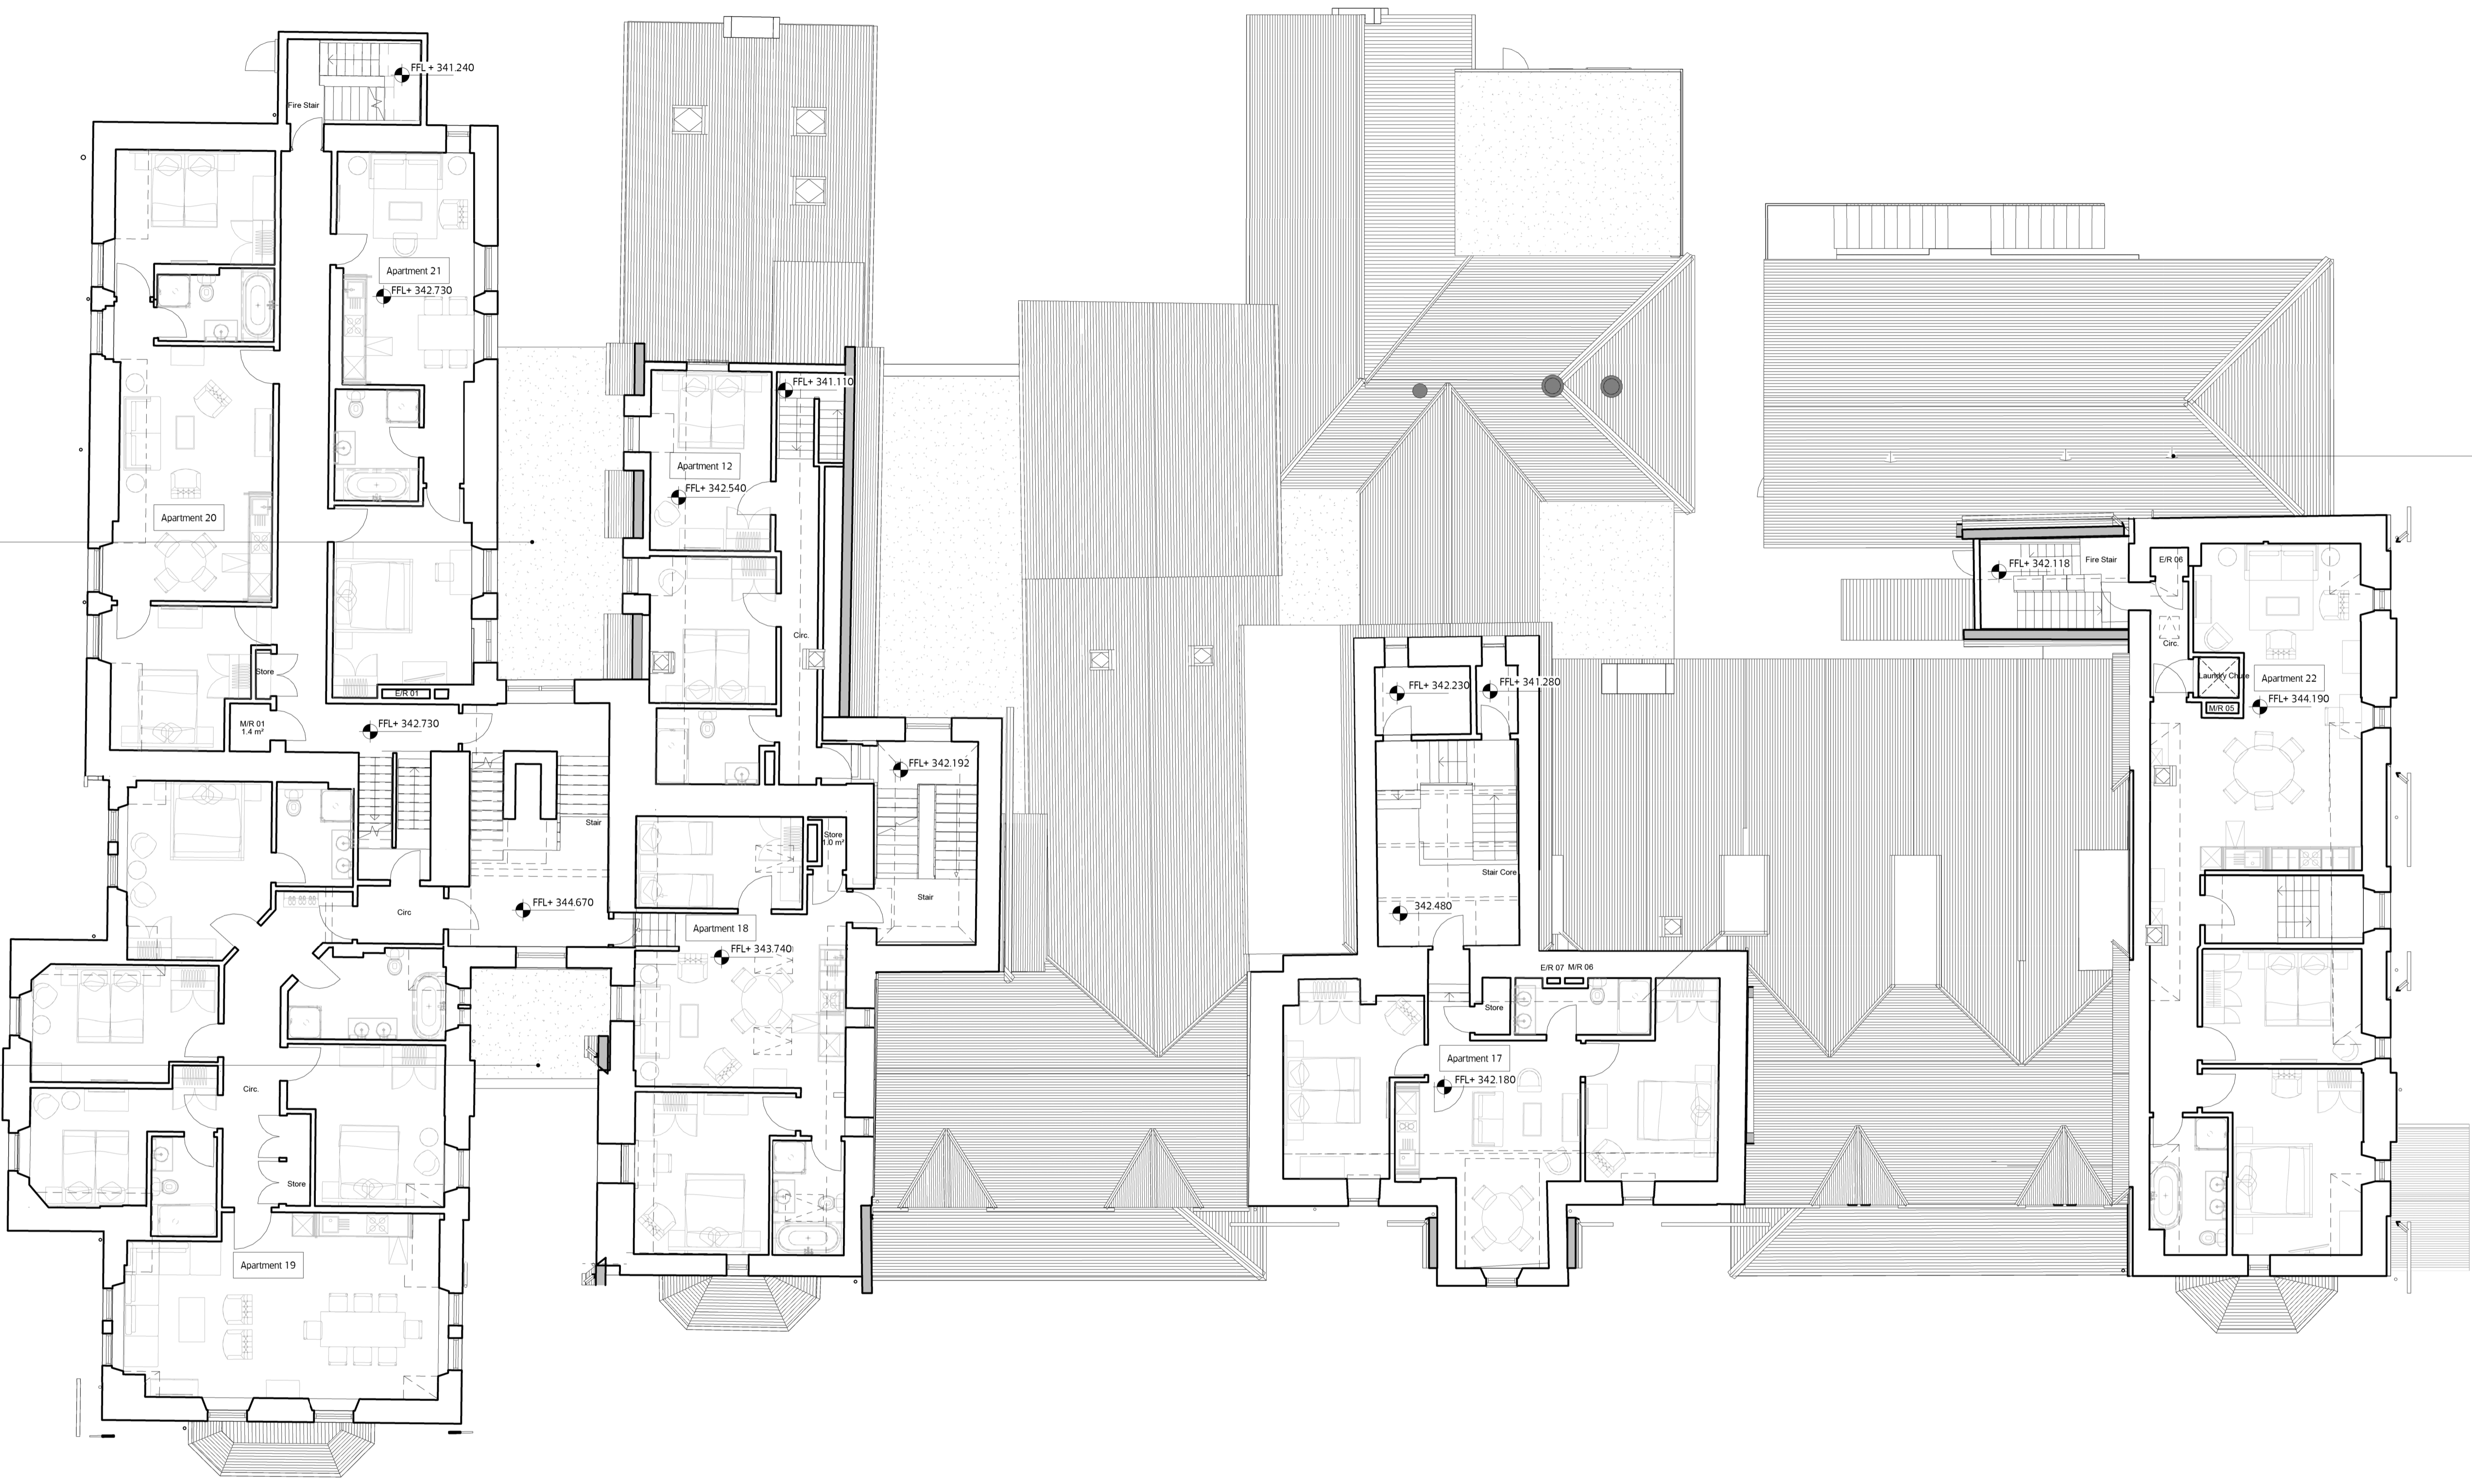

Proposed new green roof to all new infill buildings

New green roof canopy to Cafe Room entrance

Proposed leaded heritage cowls to all SVP and ventilation penetrations to roof

MOXON

LONDON
Great Western Studios, 65 Abingdon Road, London W2 3SU
t: 0207 034 0088 | f: 0207 034 0099

SCOTLAND
Quarry Studios, Craigmyle, Aberdeen AB35 5UL
t: 01339 742047 | f: 0207 034 0099

info@moxonarchitects.com | www.moxonarchitects.com

REV	DATE	DESCRIPTION	DRW	CHK
07	31.03.23	PLANNING	TP	FT
06	09.03.23	Stage 03 Construction	FT	FT
05	06.02.23	Stage 03 Construction	FT	FT
04	28.10.22	Stage 03 Construction	TP	TP
03	17.08.22	Stage 03 Construction	EPH	ALL
02	22.07.22	Stage 2 Addendum	EPH	ALL
01	13.07.22	Stage 2 Issue	EPH	ALL

Project	Invercauld Arms Masterplan		
Drawing Title	Proposed Second Floor GA Plan		
Status	For Information		
Drawn by	TP	Checked by	TP
Project No	779	Scale	1:100
Drawing No	PL - 202	Date	01/11/2022
Size	A1 (841x594mm)		
Rev	07		

10m 1:100

30/03/2023 15:24:20

Drawing Notes:
1. Building Geometry Extrapolated from Sigma 2015 Survey and visual Assessment of Opening Up works Hatches. All Dimensions to be verified on site by contractor.
2. All UPVC Windows to be replaced with traditional timber sash and case with astragals to match originals.



moxon

LONDON
Great Western Studios, 65 Alfred Road, London W2 5EU
t 0207 034 0088 | f 0207 034 0099

SCOTLAND
Quarry Studios, Craigh, Aberdeenshire AB35 5UL
t 01339 742047 | f 0207 034 0099

info@moxonarchitects.com | www.moxonarchitects.com

REV	DATE	DESCRIPTION	DRW	CHK	Project	Invercauld Arms Masterplan
07	31.03.23	PLANNING	TP	FT	Drawing Title	Proposed Third Floor GA Plan
06	09.03.23	Stage 03 Coordination	FT	FT	Status	For Information
05	06.02.23	Stage 03 Coordination	FT	FT	Drawn by	TP
04	26.10.22	Stage 03 Coordination	TP	TP	Checked by	TP
03	17.08.22	Stage 03 Coordination	EP1	ALL	Date	01/11/2022
02	22.07.22	Stage 2 Addendum	EP1	ALL	Project No	775
01	13.07.22	Stage 2 Issue	EP1	ALL	Scale	1:100
			DRW	CHK	Drawing No	PL - 203
					Rev	07

10m 1:100