Agenda Item 5

Appendix 1


2023/0245/DET

Plans







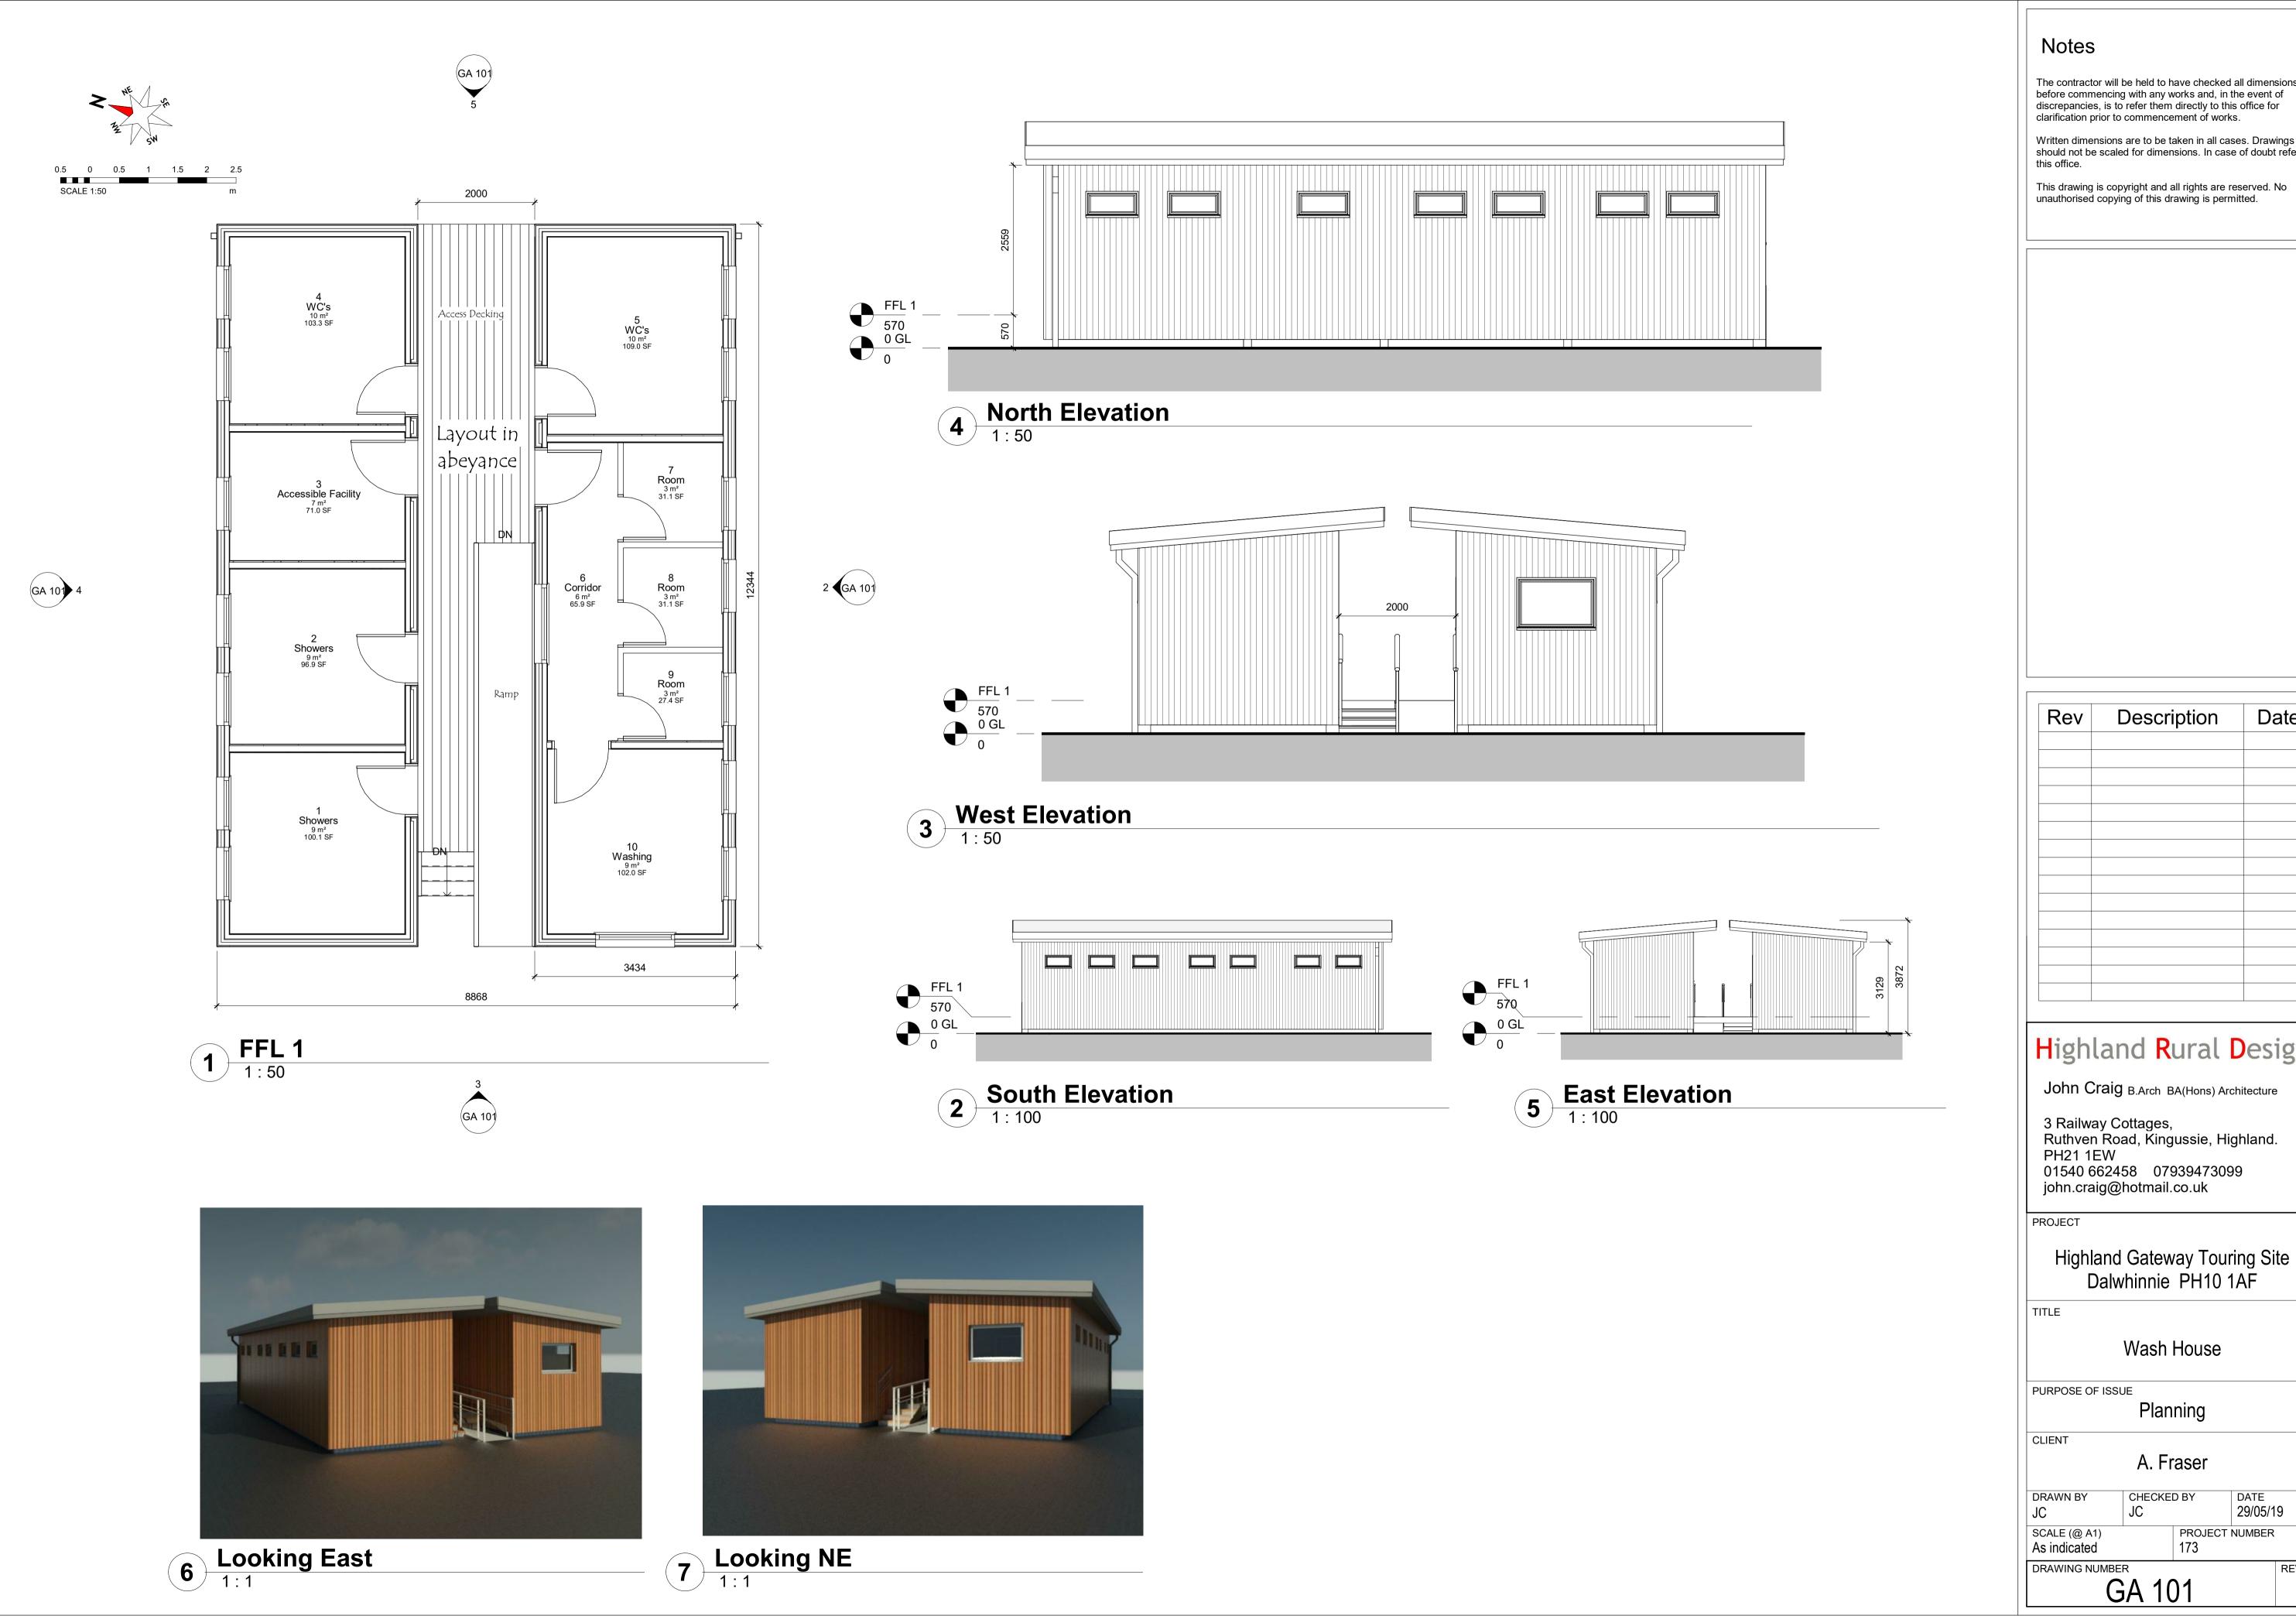

The contractor will be held to have checked all dimensions before commencing with any works and, in the event of discrepancies, is to refer them directly to this office for clarification prior to commencement of works.

Written dimensions are to be taken in all cases. Drawings should not be scaled for dimensions. In case of doubt refer to




Highland Rural Design

John Craig B.Arch BA(Hons) Architecture

3 Railway Cottages, Ruthven Road, Kingussie, Highland. PH21 1EW 01540 662458 07939473099 john.craig@hotmail.co.uk


Highland Gateway Touring Site Dalwhinnie PH10 1AF

DATE 29/05/19 PROJECT NUMBER 173

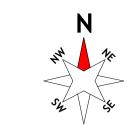







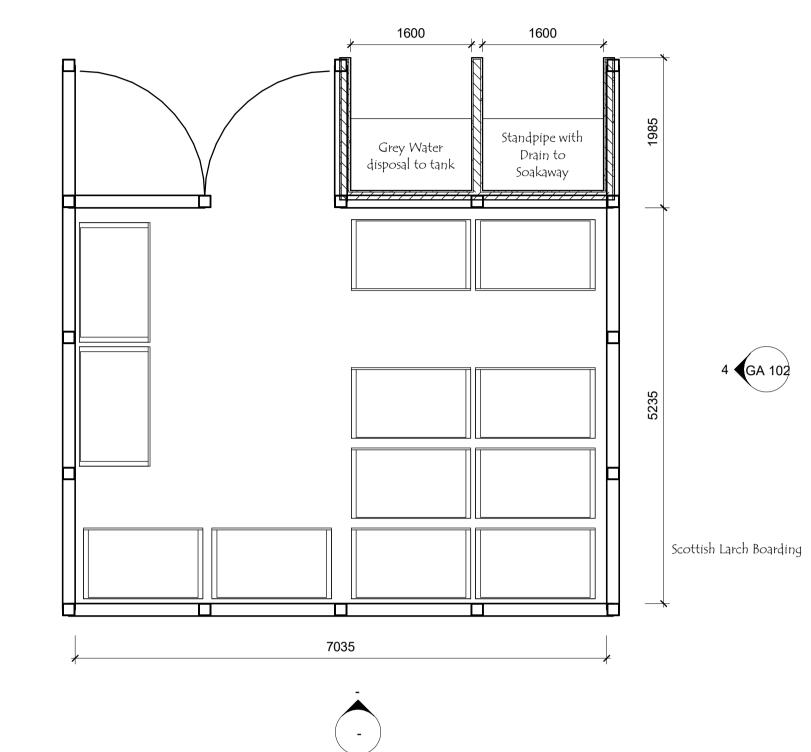

1 On Site Recycling Store

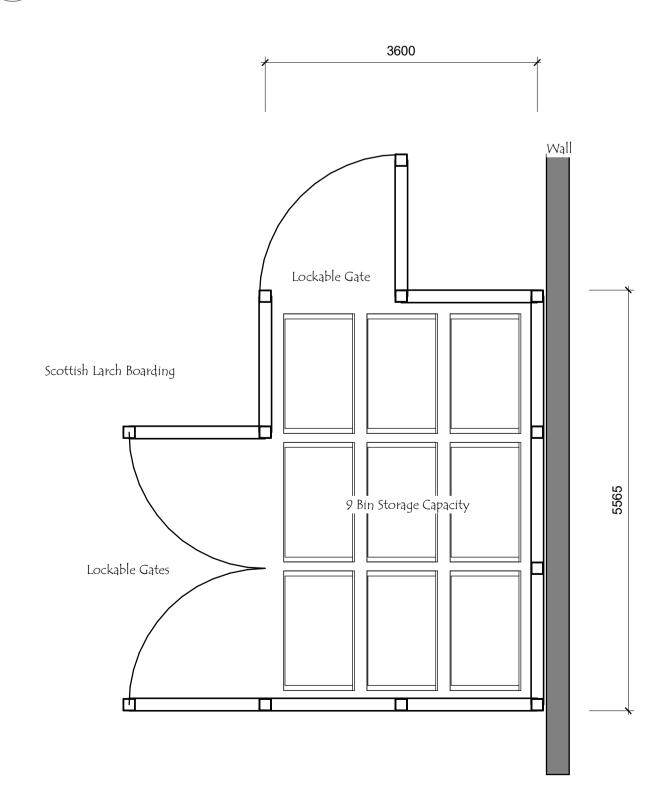


5 Site Recycling Collection Store
1:50

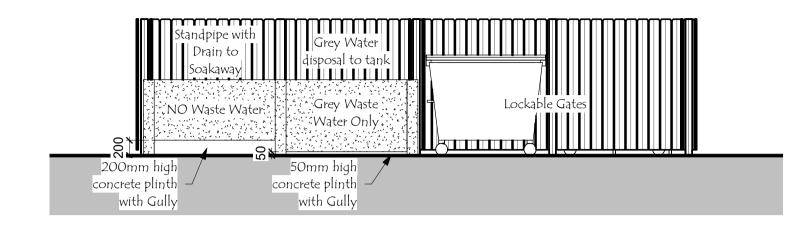

North Ele Recycling
1:50



Bin store with Stand Pipe Bays
1:1

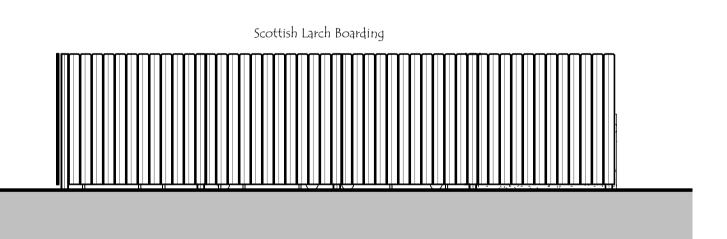

East Ele Recycling
1:50

Notes

Scottish Larch Boarding aged to grey fits rather appropriately with the dense birch backdrop. The unwanted darker staining often found at the bottom of Larch cladding would in this setting enforce the nature of the site. Lichens and mosses are to be encouraged. The

perimeter is to be planted with birch, broom and

heathers.

The contractor will be held to have checked all dimensions before commencing with any works and, in the event of discrepancies, is to refer them directly to this office for clarification prior to commencement of works.

Written dimensions are to be taken in all cases. Drawings should not be scaled for dimensions. In case of doubt refer to this office.

This drawing is copyright and all rights are reserved. No unauthorised copying of this drawing is permitted.

Rev	Description	Date	

Highland Rural Design

John Craig B.Arch BA(Hons) Architecture

3 Railway Cottages, Ruthven Road, Kingussie, Highland. PH21 1EW 01540 662458 07939473099 john.craig@hotmail.co.uk

PROJECT

Highland Gateway Touring Site Dalwhinnie PH10 1AF

TITLE

Recycling Stores

PURPOSE OF ISSUE Planning CLIENT

DRAWING NUMBER

A. Fraser DATE DRAWN BY CHECKED BY

PROJECT NUMBER 173 SCALE (@ A1) As indicated

GA 102