
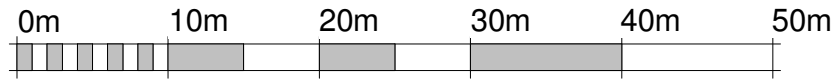


AGENDA ITEM 5

APPENDIX I

2016/0394/DET


PLANS

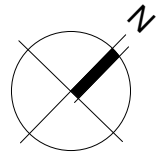

NOTE.

- 60 bed Premier Inn
- Thyme T2 restaurant - 54 covers
- 53 car parking spaces overall

| Revision | Date | Description | By |
|----------|----------|--|----|
| A | 16/03/16 | External seating / smoking area added. | GW |
| B | 02/08/16 | Car park layout revised to protect existing trees. Access updated following swept path analysis. | GW |
| C | 05/09/16 | Car park layout revised to reinstate green corridor. | GW |
| D | 19/12/16 | Dimensions & cycle parking added. | GM |
| E | 16/01/17 | Additional cycle parking added | GM |

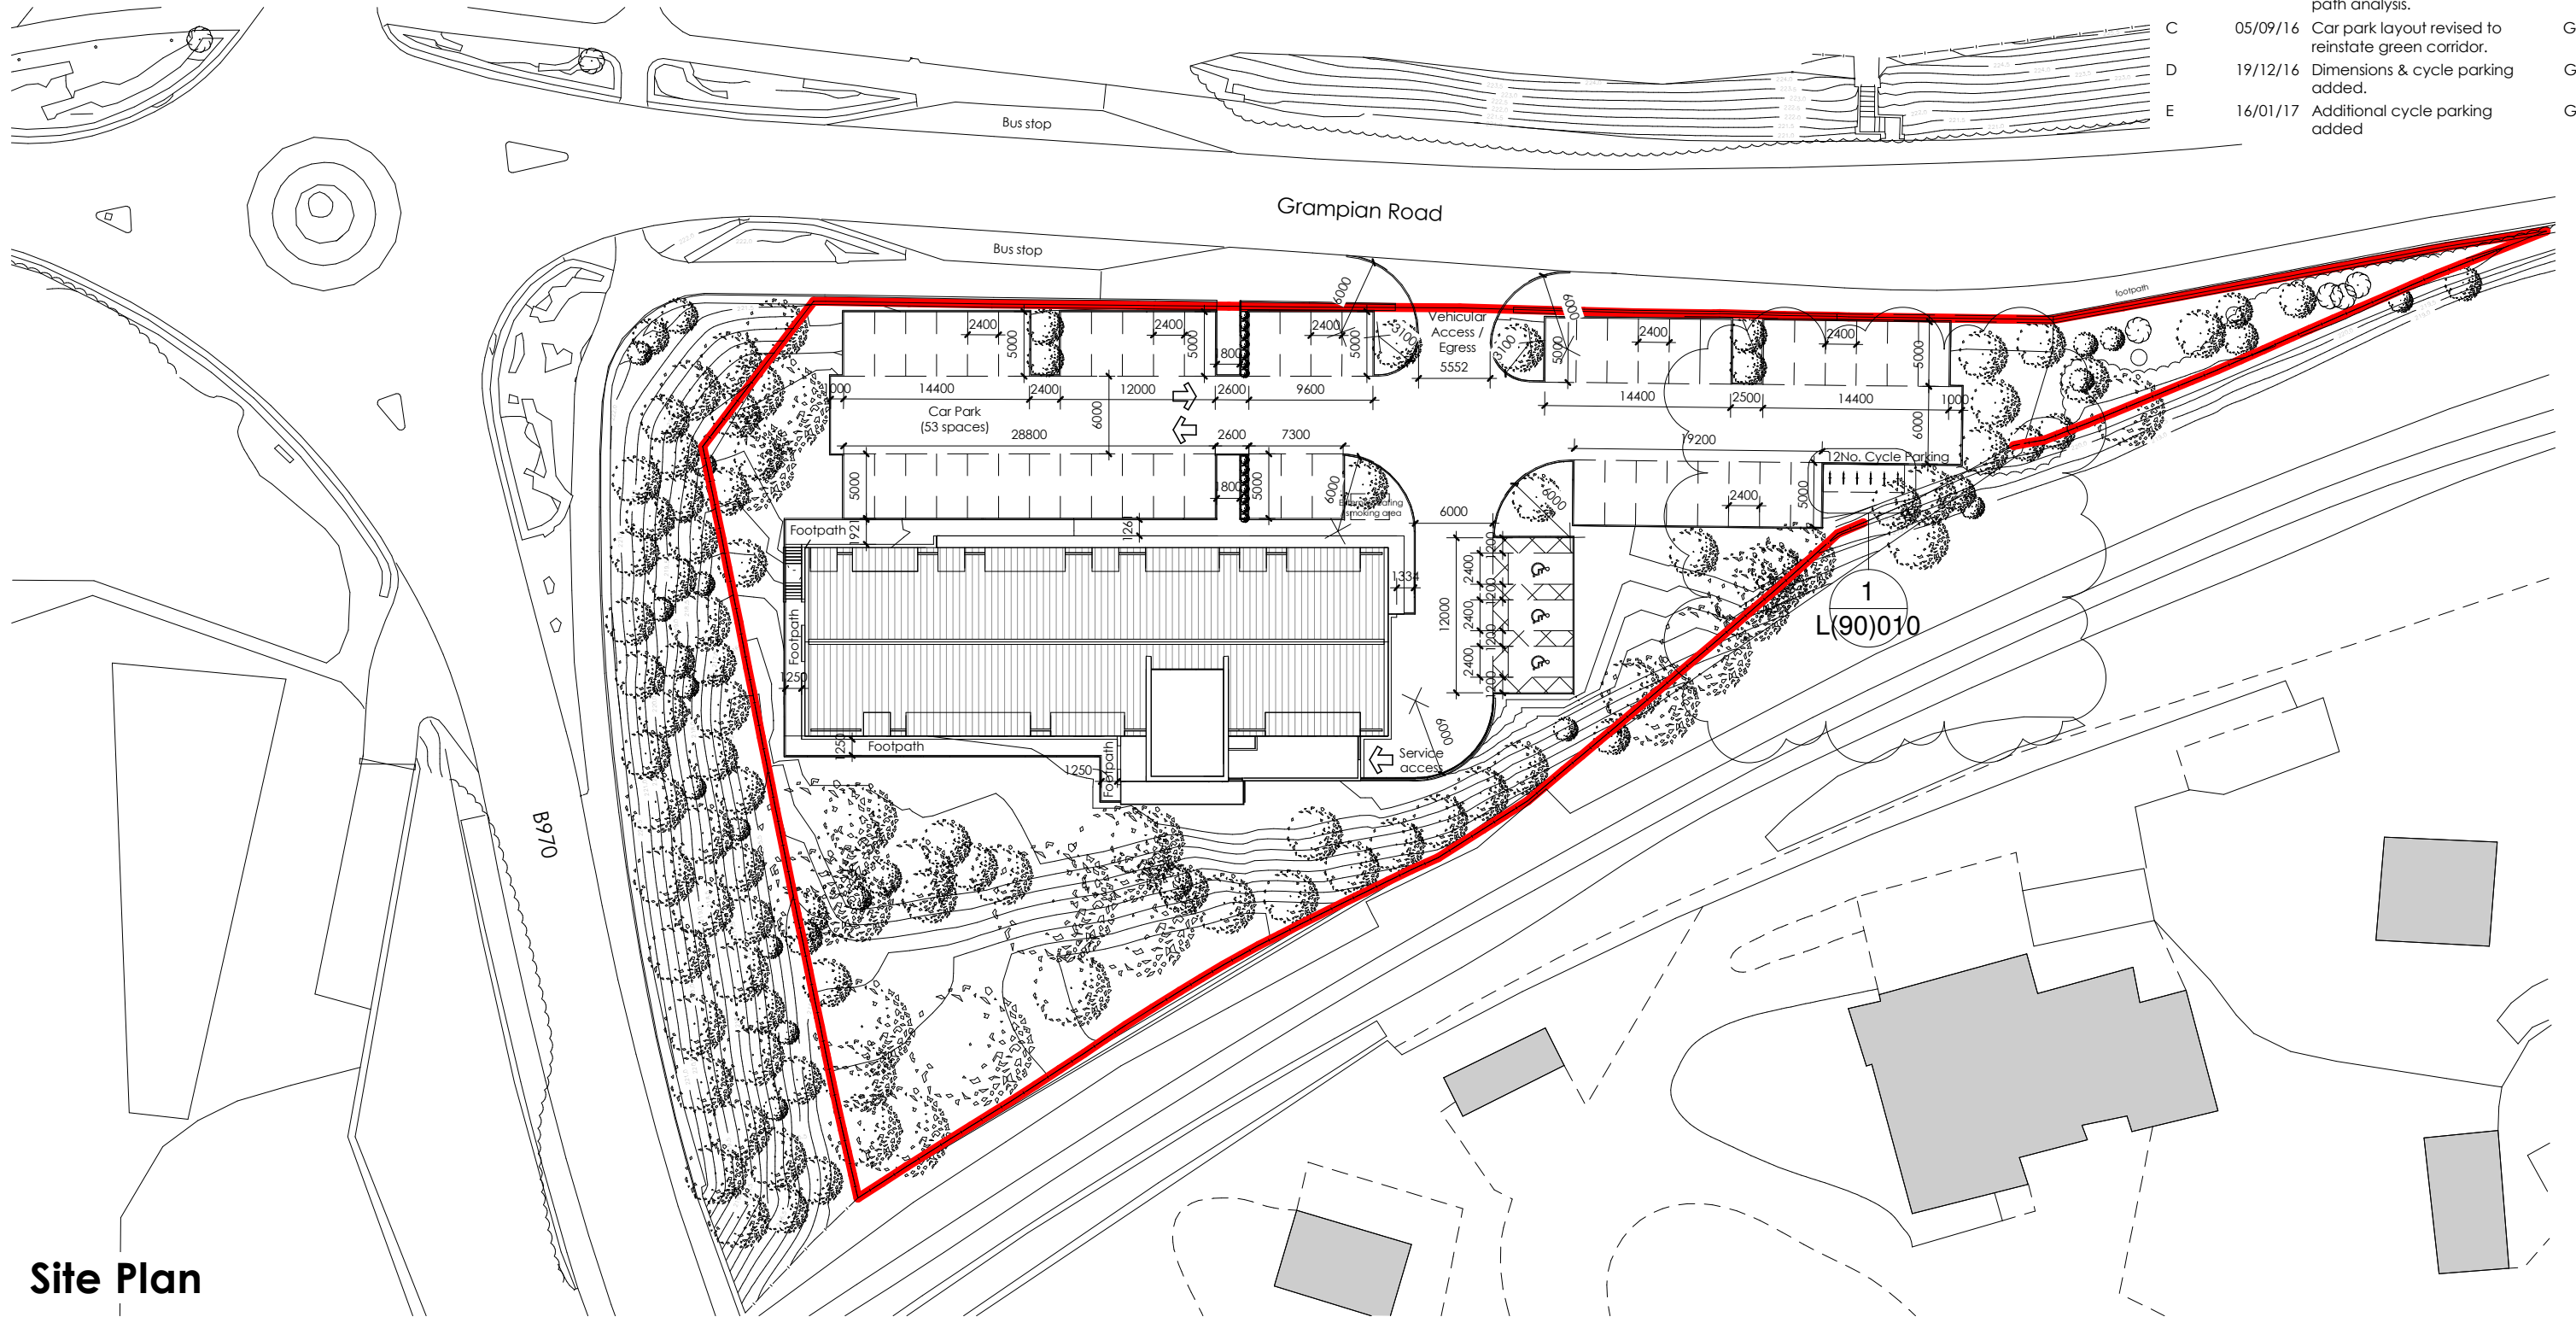

Site Plan

0m 4m 8m 12m 16m 20m


Revision Date Description By



Grampian Road Elevation



Rear Elevation

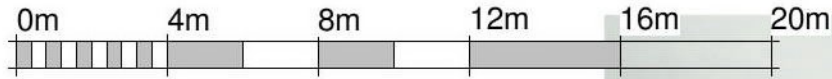

South West Facing Gable


2016/0394/DET
CAIRNGORMS
NATIONAL PARK AUTHORITY

ÙGH DARRAS PÀIRC NÀISEANTA A'
MHONÀIDH RUAIDH




North East Facing Gable


| Revision | Date | Description | By |
|----------|----------|--|----|
| A | 01/02/16 | Sections extended. | GW |
| B | 07/02/16 | Section D-D added. | GW |
| C | 05/10/16 | Section D-D updated to correspond with current proposal. | GW |

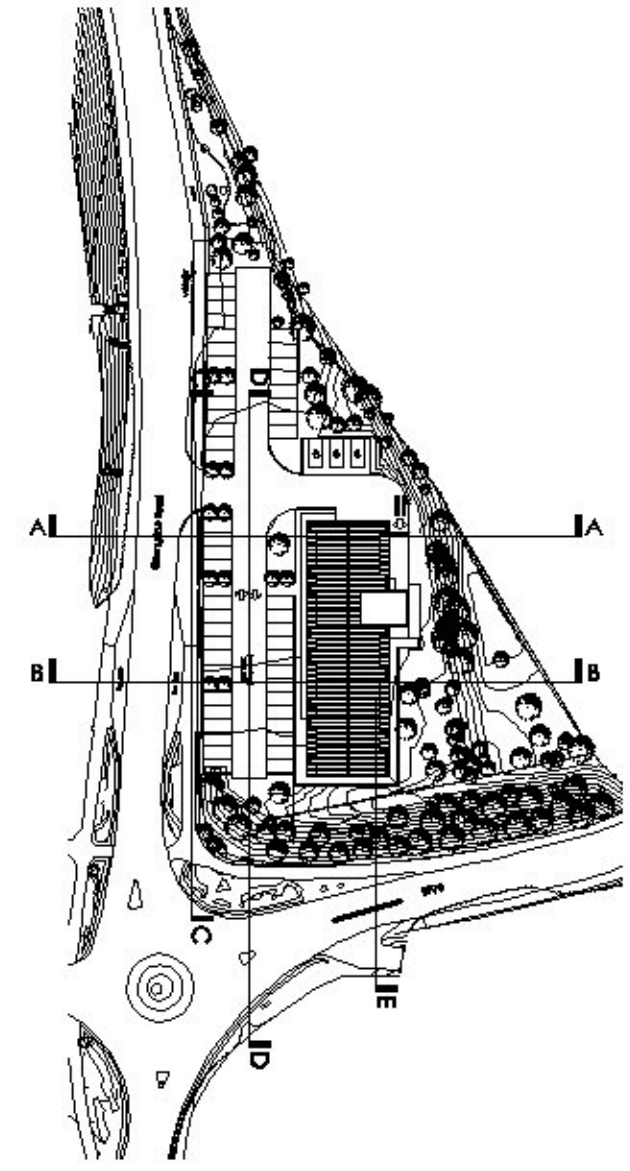

Key @ 1:2000

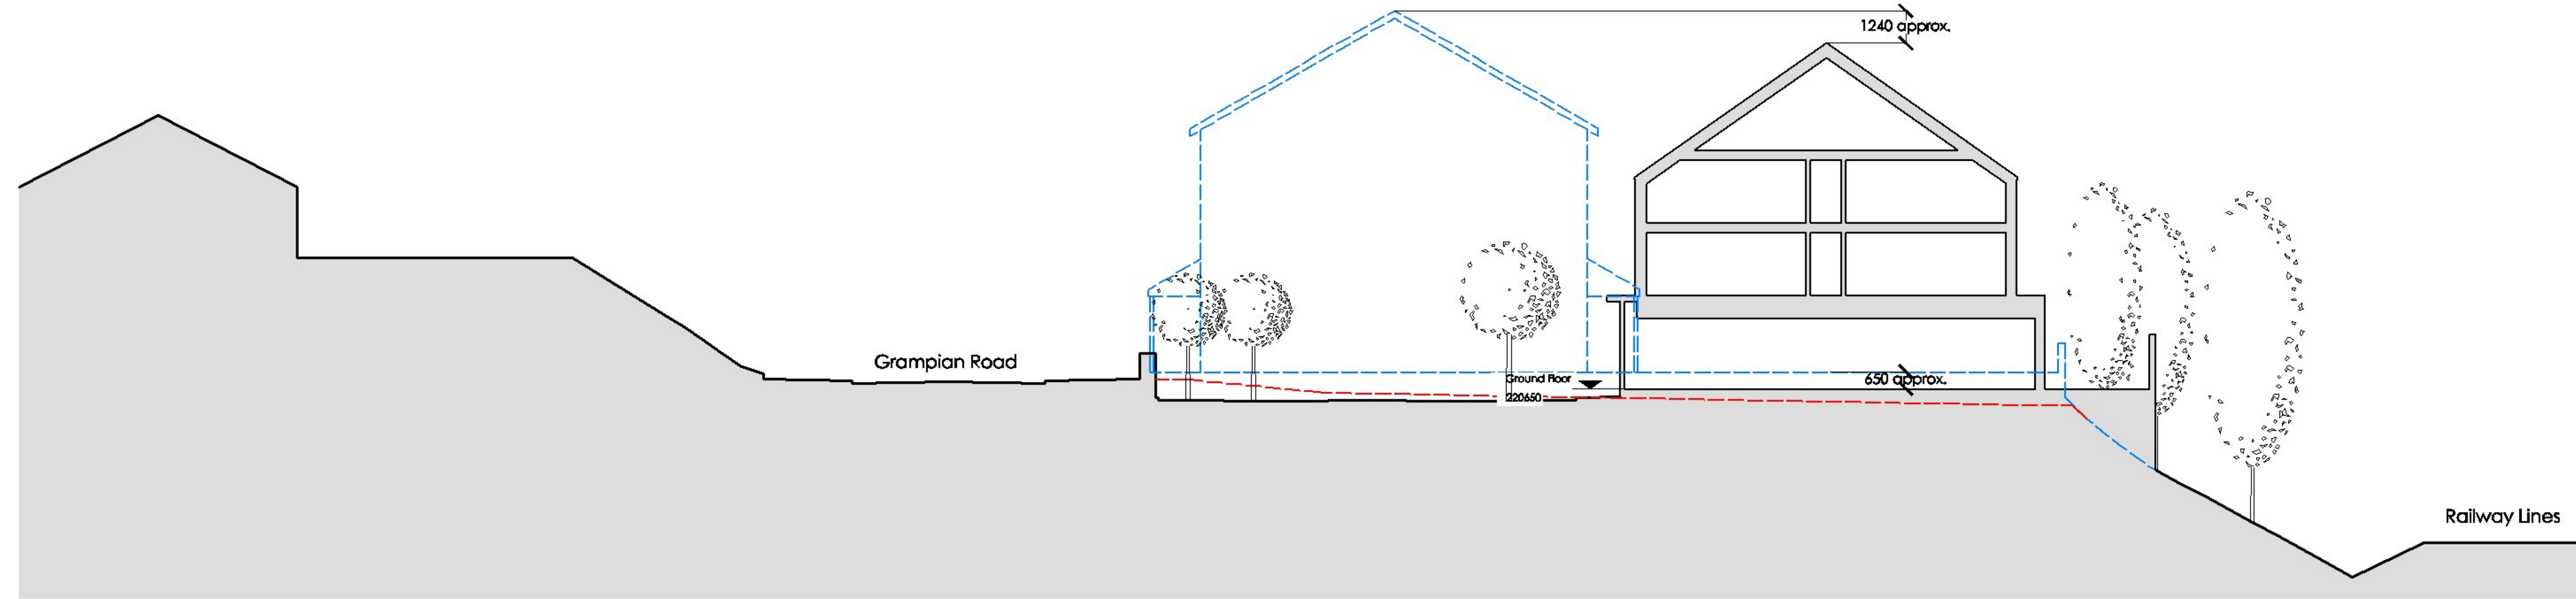

Section A-A @ 1:200

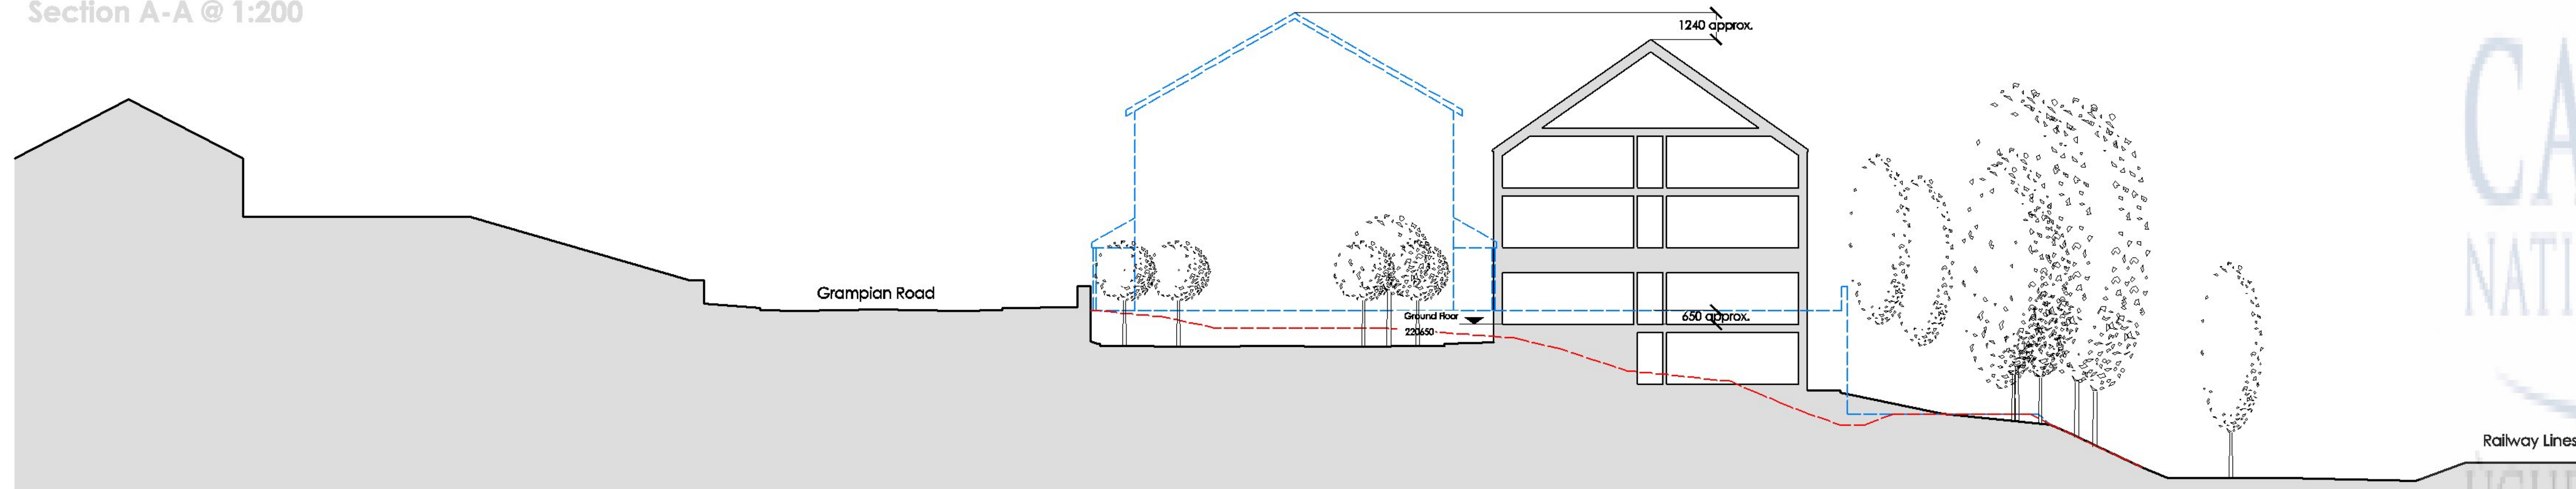

Section B-B @ 1:200




Section D-D @ 1:200

Key:
 - - - Existing site topography
 - - - Outline of approved scheme - Assumed from scaled approved drawings


2016/0394/DET

CAIRNGORMS
NATIONAL PARK AUTHORITY

UGHDARRAS PÀIRC NÀISEANTA A'
MHONÀIDH RUAIDH

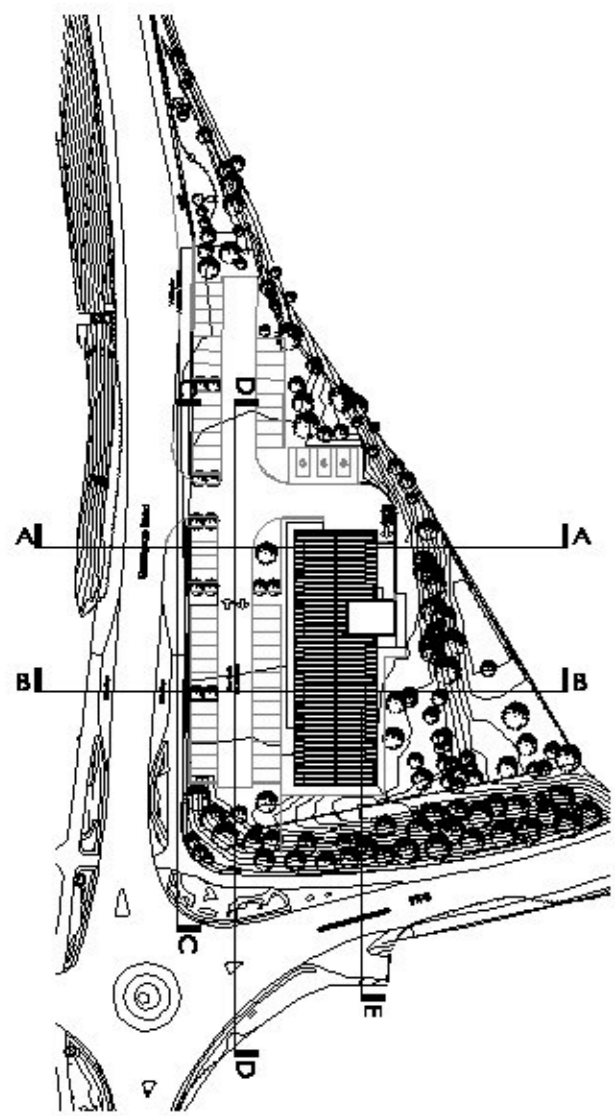


Key @ 1:2000

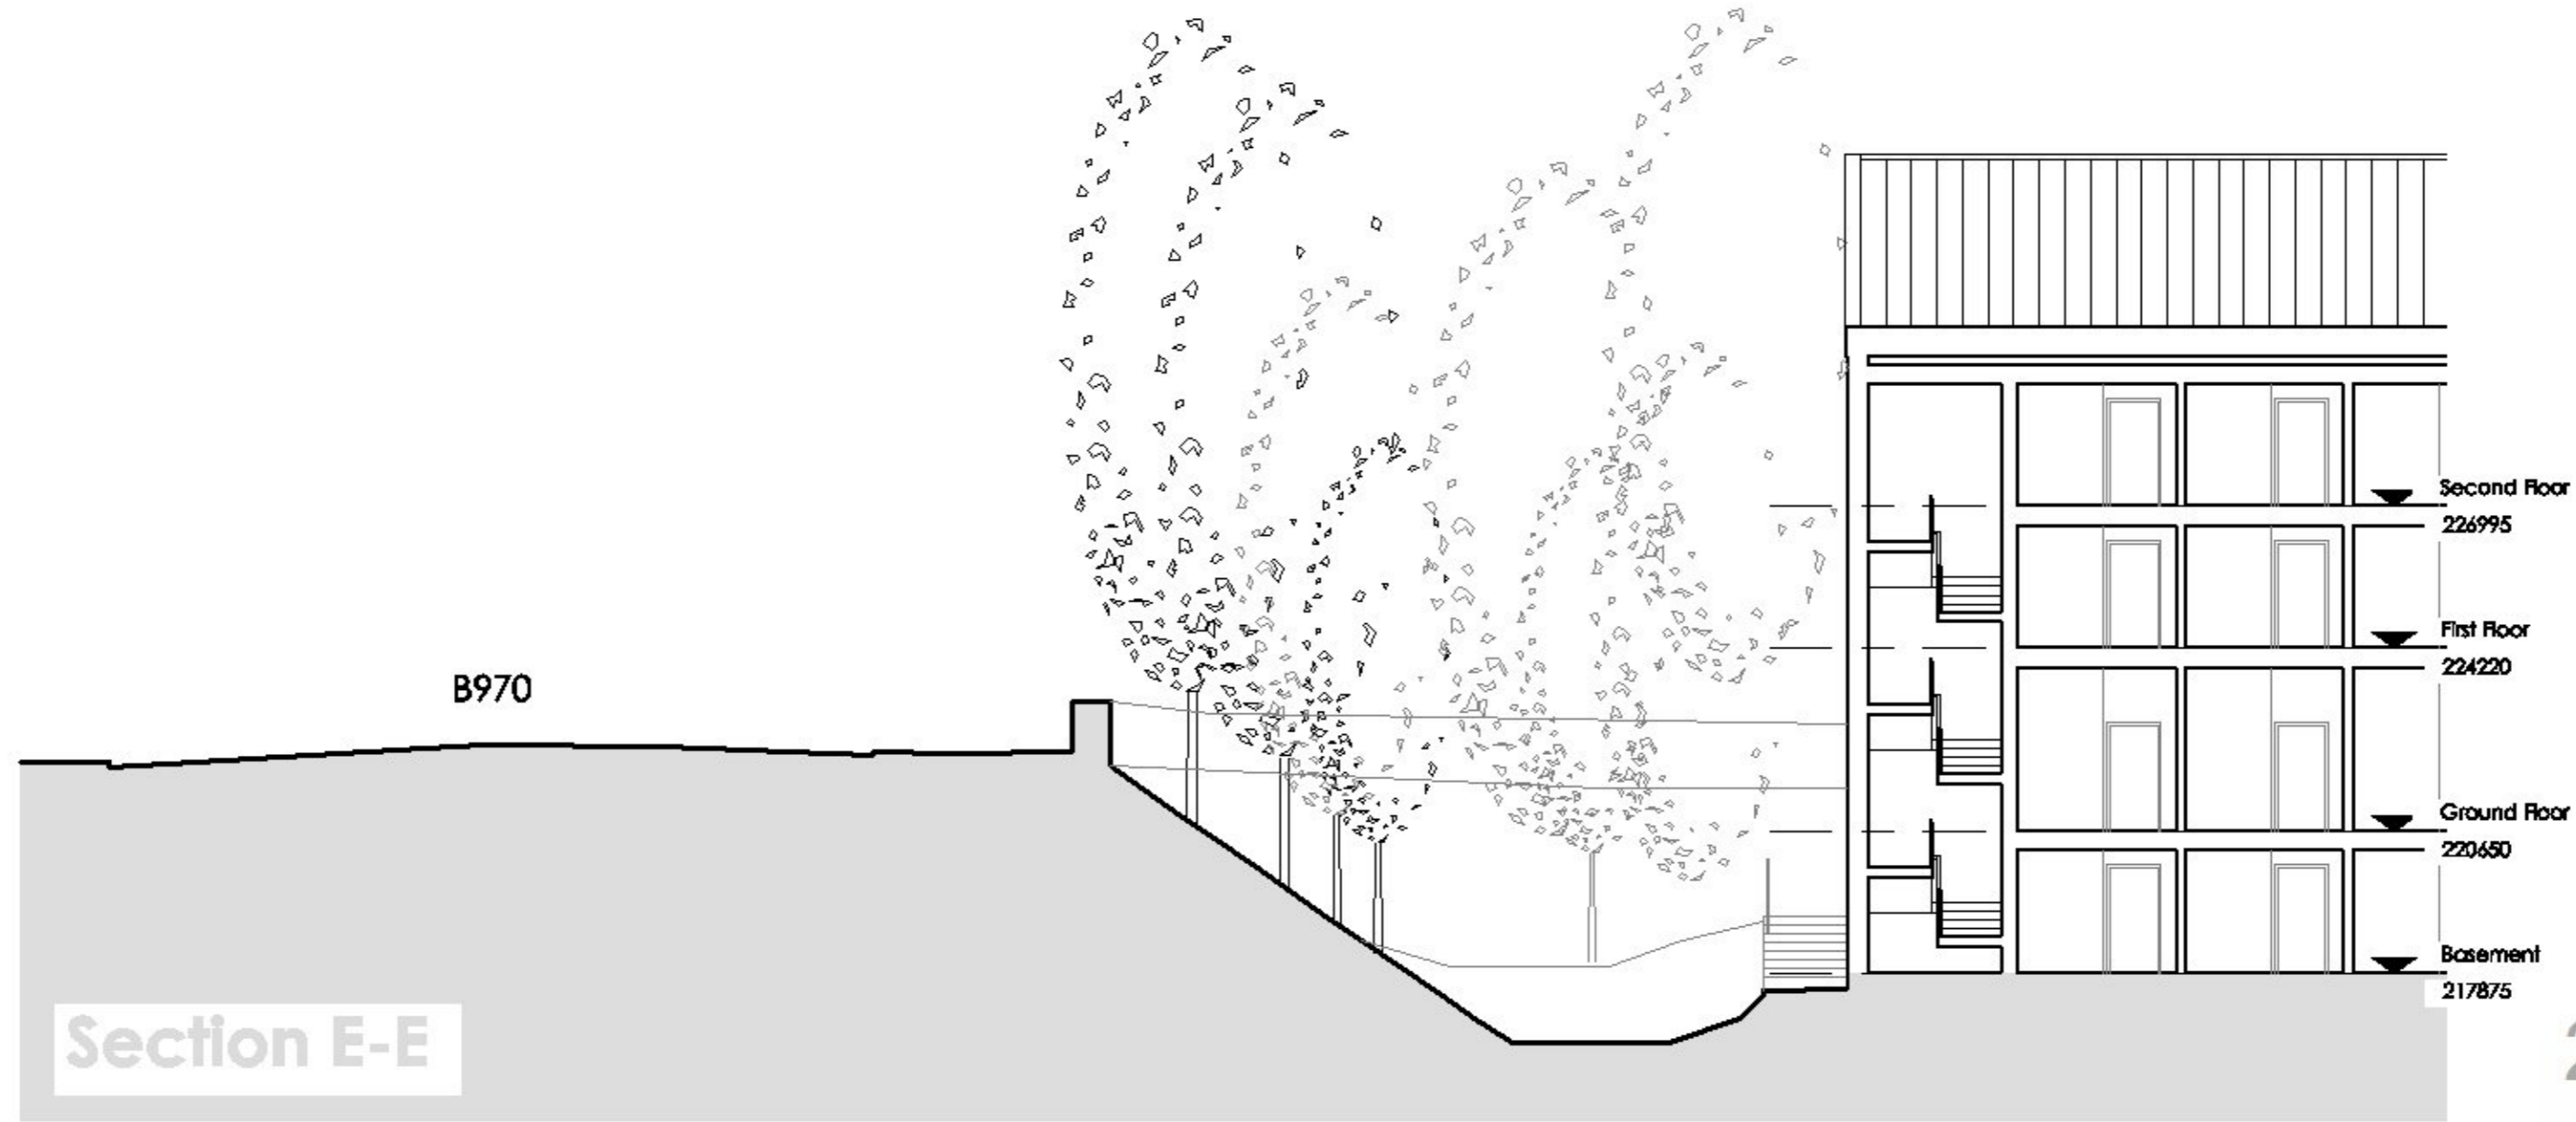

Section E-E

2016/0394/DET
CAIRNGORMS
NATIONAL PARK AUTHORITY
ÙGH DARRAS PÀIRC NÀISEANTA A'
MHONÀIDH RUAIDH

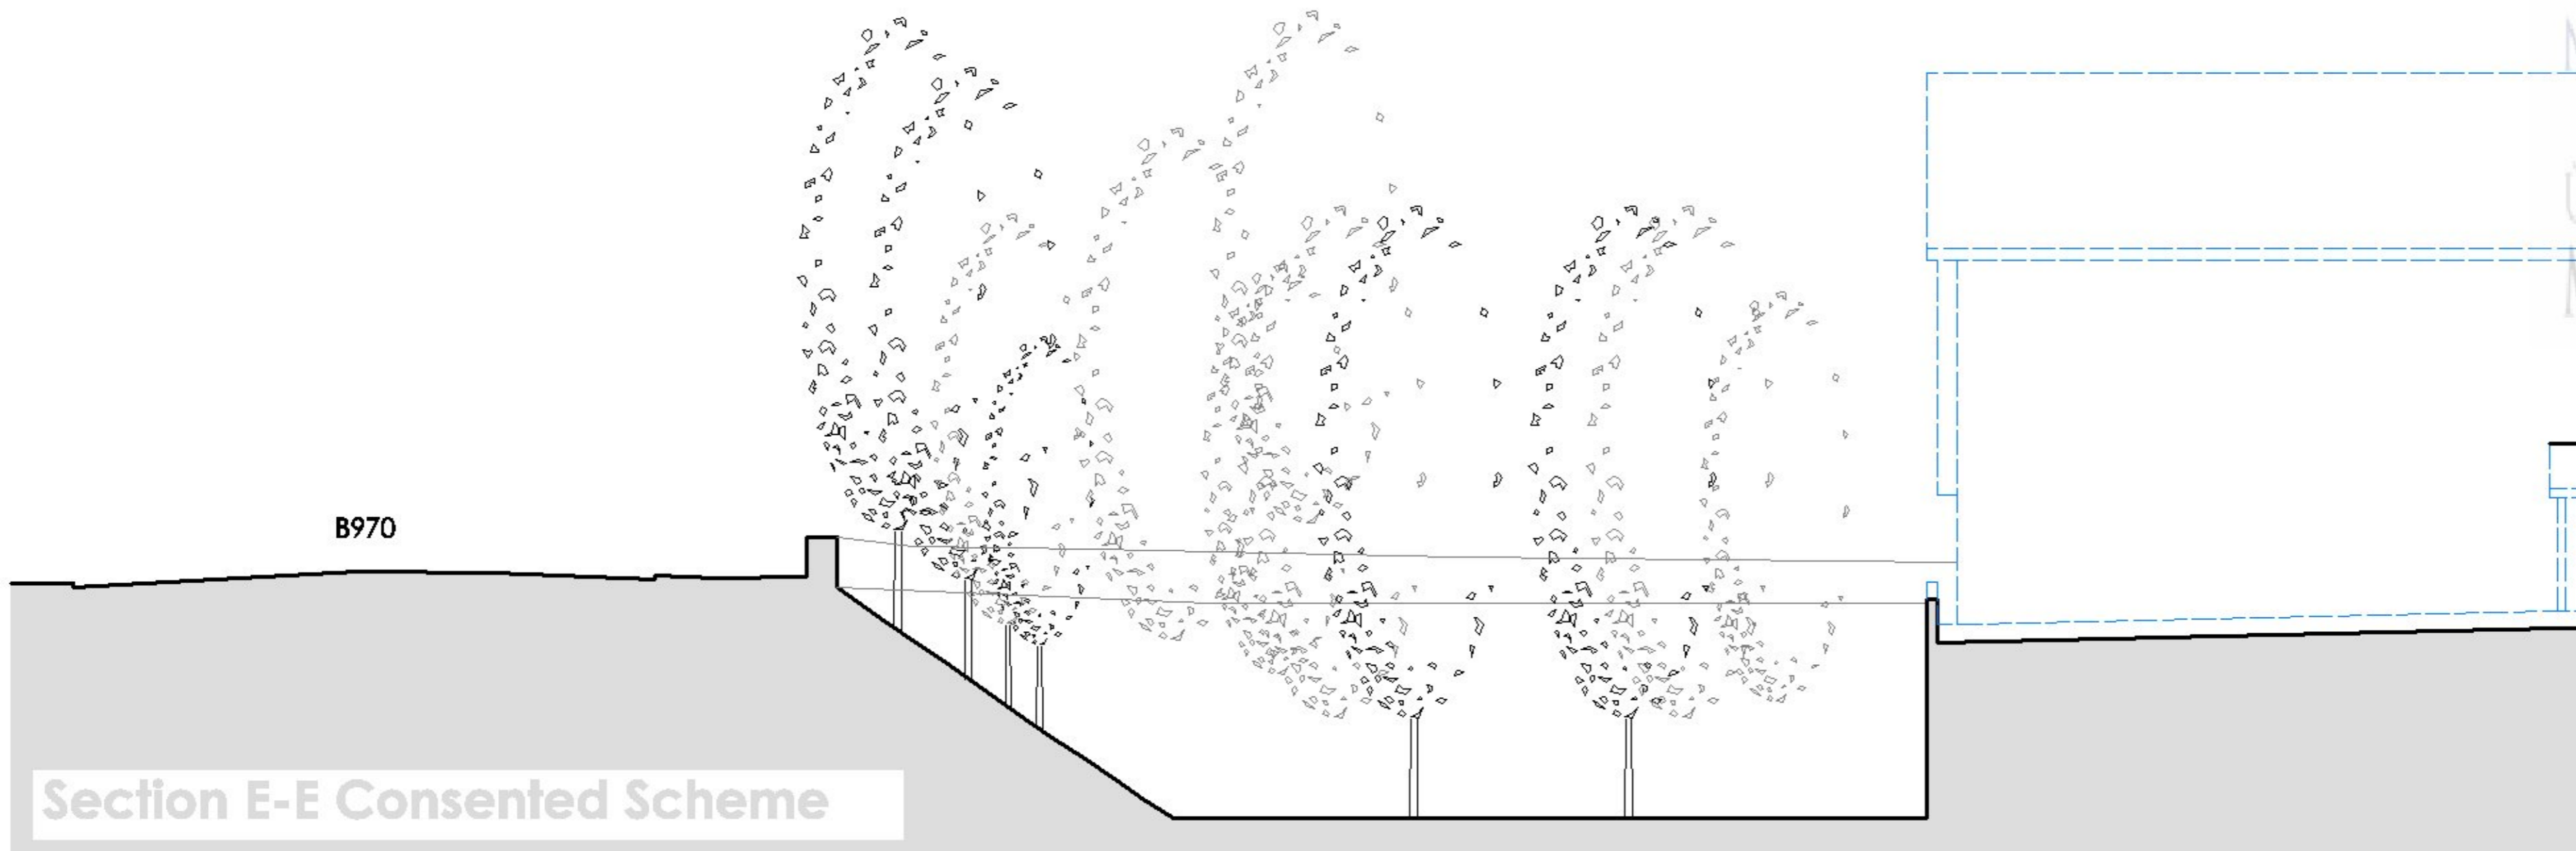

Section E-E Consented Scheme

Key:
--- Existing site topography
--- Outline of approved scheme - Assumed from scaled approved drawings



2016/0394/DET
CAIRNGORMS
NATIONAL PARK AUTHORITY
ÙGH DARRAS PÀIRC NÀISEANTA A'
MHON AIDH RUAIDH



2016/0394/DET
CAIRNGORMS
NATIONAL PARK AUTHORITY
ÙGH DARRAS PÀIRC NÀISEANTA A
MHON AIDH RUAIDH



2016/0394/DET
CAIRNGORMS
NATIONAL PARK AUTHORITY
ÙGH DARRAS PÀIRC NÀISEANTA A'
MHON AIDH RUAIDH



2016/0394/DET
CAIRNGORMS
NATIONAL PARK AUTHORITY
ÙGH DARRAS PÀIRC NÀISEANTA A
MHON AIDH RUAIDH