


AGENDA ITEM 5

APPENDIX IB

2022/0046/DET

PLANS

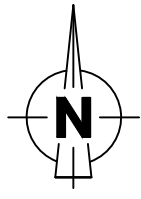


PROPOSED BOUNDARY AREAS

TRAIL NAME	LENGTH	AREA
• ASCENT TRAIL 03	- 250m Length	- 0.04 Ha


Trail Sections and Make Up

For sections and details of trail construction refer to drawing 006. The trails in this area will be constructed using the 'Typical trail construction detail'.


© THE COPYRIGHT OF THIS DRAWING SUBSISTS WITH CR Contracting North Ltd (CRC)			
Project CAIRNGORM MOUNTAIN			
Drawing Title CAIRNGORM TRAIL DESIGN UPPER ZONE TRAIL LAYOUT			
Drawn By TC	Scale 1:500-A1 1:1000-A3	Issue	Job No CR20158
Date 16.11.21	Revision A	Approved By	Drawing No 005
			

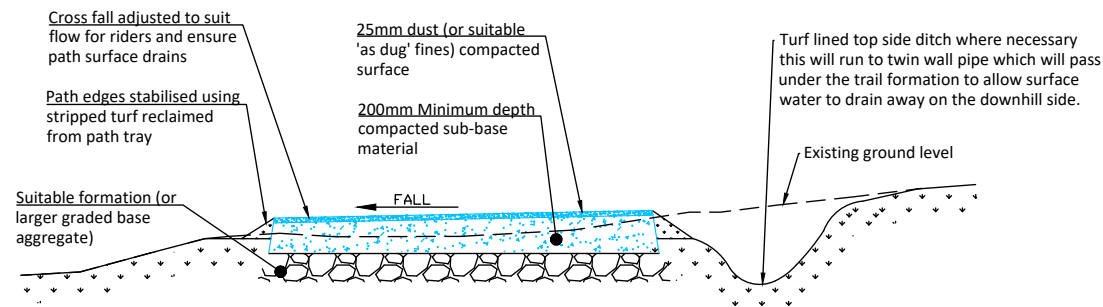

Typical Trail Construction Detail

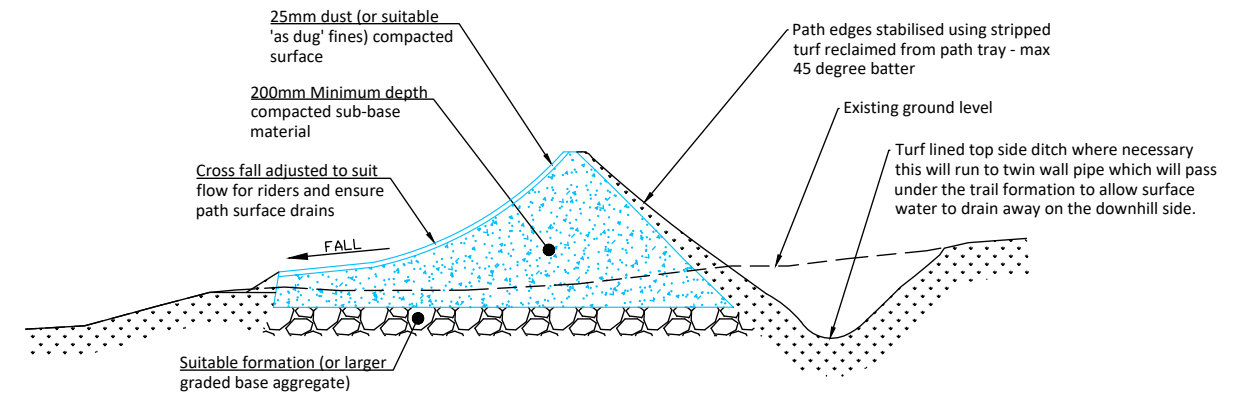


Typical 'Berm' Trail Construction Detail

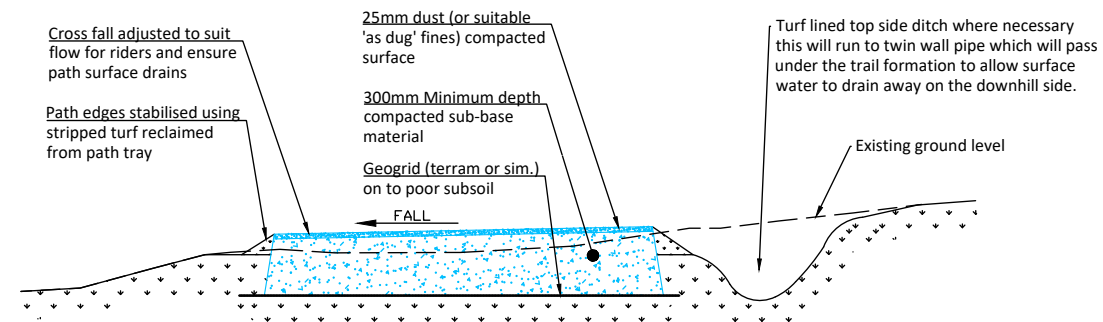

Floated Trail Construction Detail

Trail Sections and Make Up
The 'Descent' type trails will have more of an active raised profile across the hill side. The berm detail shows the changing profile of the trail.




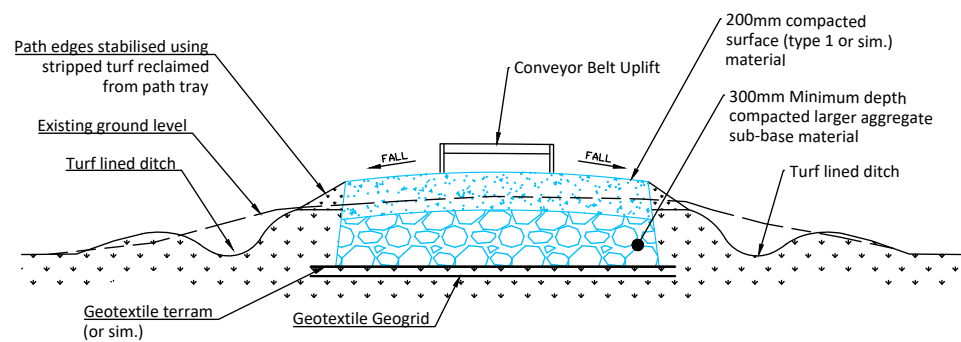


Conveyor Belt Track Construction Detail



© THE COPYRIGHT OF THIS DRAWING SUBSISTS WITH CR Contracting North Ltd (CRC)			
Project CAIRNGORM MOUNTAIN			
Drawing Title CAIRNGORM BIKE TRAILS TRAIL SECTION DETAILS			
Drawn By TC	Scale 1:2000-A1 1:4000-A3	Issue	Job No CR20158
Date 16.11.21	Revision A	Approved By	Drawing No 006
			



Diese Unterlagen sind Eigentum der Firma Bruckschlögl GesmbH, 4822 Bad Goisern und dürfen als Ganzes oder teilweise weder vervielfältigt noch Dritten zugänglich gemacht werden ohne die schriftliche Zustimmung der Eigentümer. Zuwiderhandlungen verpflichten zu Schadenersatz. / These documents remain the sole property of Bruckschlögl GesmbH, 4822 Bad Goisern and must not be copied or reproduced in whole or in part or made available to third parties without written permission from the owners. Violation obligates compensation for damages.			
Projekt/project:	Hersteller/Manufacturer:	Produkt/product:	Baureihe/ Model range
Cairngorm Mountain Limited Scotland	BRUCKSCHLÖGL GesmbH MASCHINENBAU-FÖRDERTECHNIK-SEILBAHNTÉCHNIK A-4822 Bad Goisern am Hallstättersee / Au 132	SUNKID ZAUBERTEPPICH SUNKID CONVEYOR BELT	SKD 26
Draft 2	 	Details/details: Band 750 mm breit BELT 30" WIDE	Datum/Date 13.10.2021
erstellt durch: created by:	Ansprechpartner: Representatives:	Format: A3	Projektionsmethode 1 ISO 5456-2
EDV Nr.: pr19-		EDV Nr.: pr19-10-142_r2	Seiten/Pages 2/2

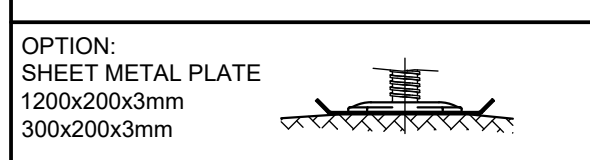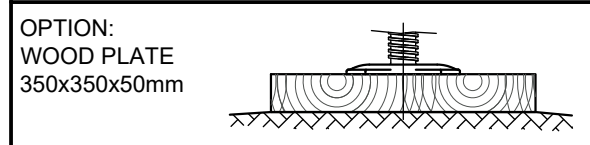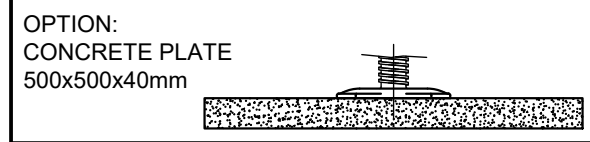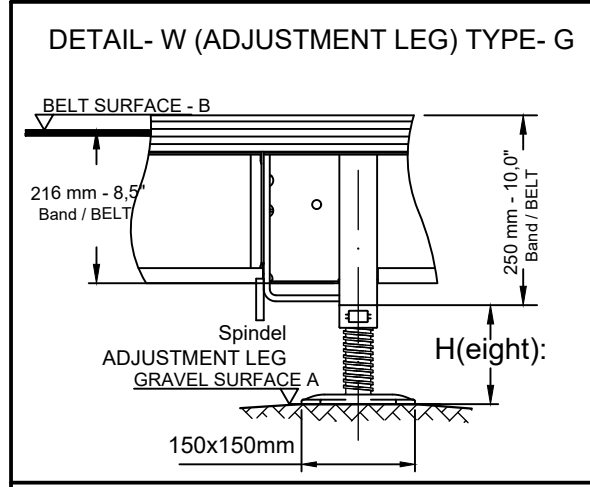

WEIGHT:
STRUCTURE: 1000 N/m
PASSENGER: 1000N/m (theo. maximum)
TOTAL 2000 N/m
LOAD PER PAIR OF LEGS: 6000 N
PER LEG: 3000 N

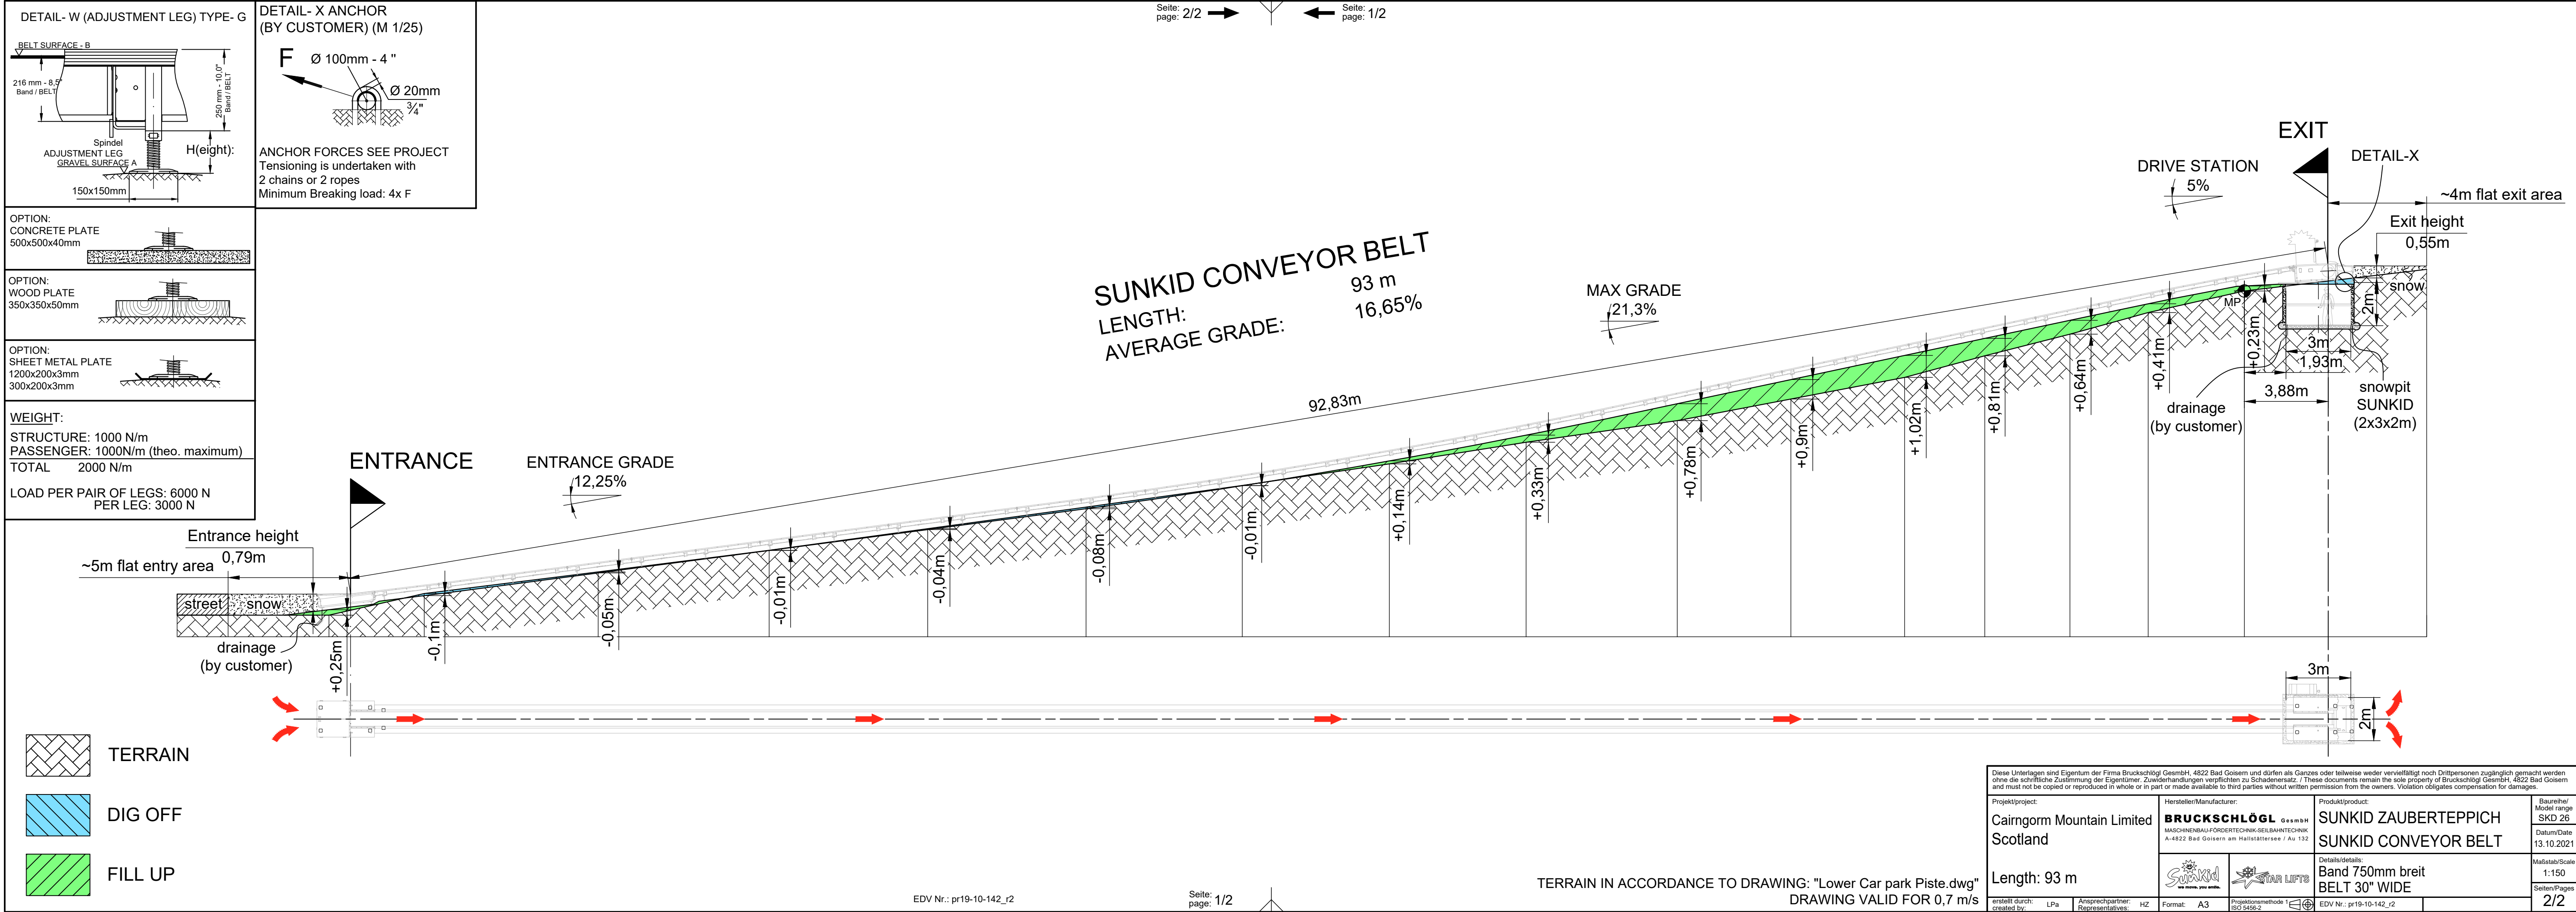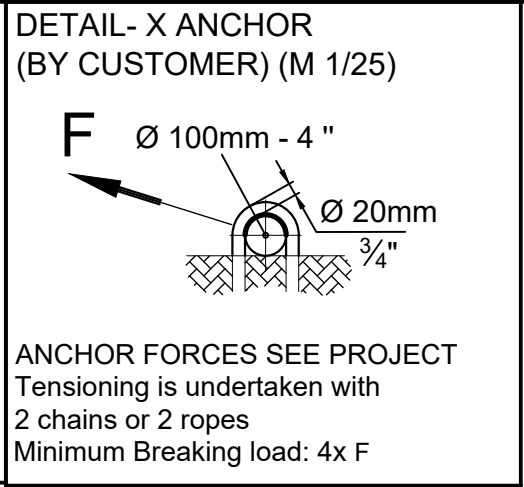

DETAIL- W (ADJUSTMENT LEG) TYPE- G

OPTION:
CONCRETE PLATE
500x500x40mm

OPTION:
WOOD PLATE
350x350x50mm

OPTION:
SHEET METAL PLATE
1200x200x3mm
300x200x3mm


WEIGHT:

STRUCTURE: 1000 N/m
PASSENGER: 1000N/m (theo. maximum)
TOTAL 2000 N/m
LOAD PER PAIR OF LEGS: 6000 N
PER LEG: 3000 N

DETAIL- X ANCHOR
(BY CUSTOMER) (M 1/25)

ANCHOR FORCES SEE PROJECT

Tensioning is undertaken with
2 chains or 2 ropes
Minimum Breaking load: 4x F

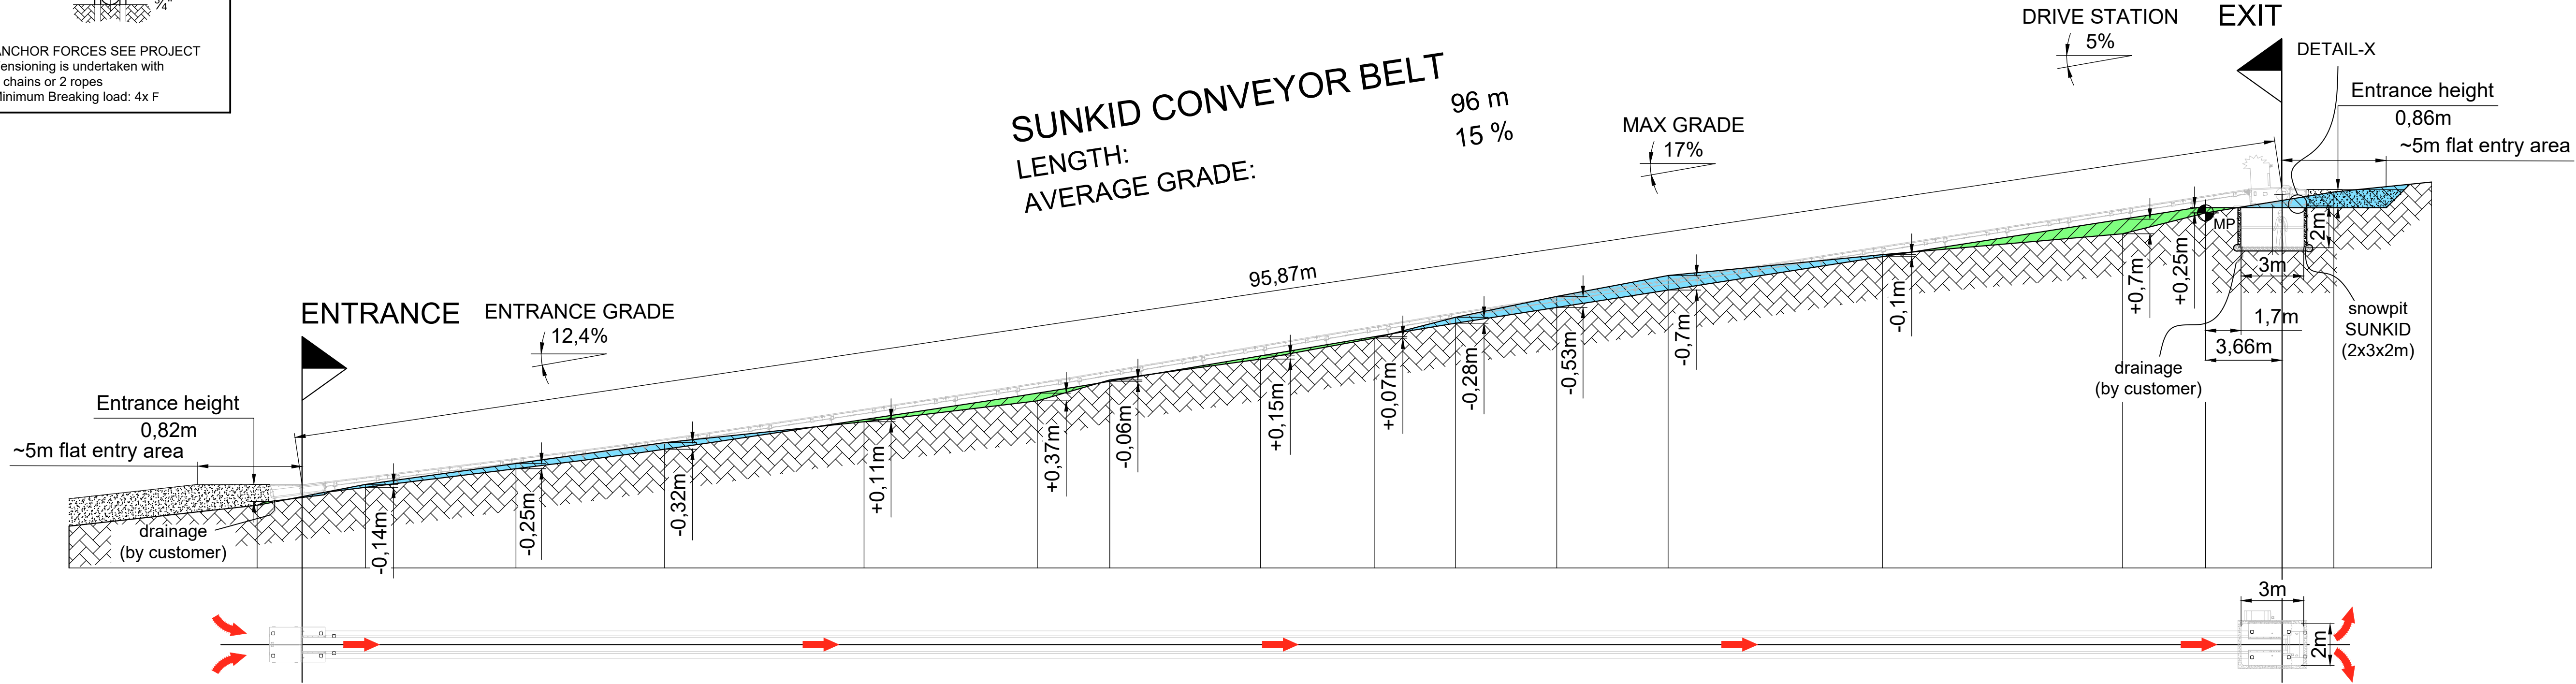

TERRAIN

DIG OFF

FILL UP

EDV Nr.: pr19-10-142_r2

Seite: 1/2

TERRAIN IN ACCORDANCE TO DRAWING: "Lower Car park Piste.dwg"

DRAWING VALID FOR 0,7 m/s

Diese Unterlagen sind Eigentum der Firma Bruckschlägl GmbH, 4822 Bad Gaisern und dürfen als Ganzes oder teilweise weder vervielfältigt noch Dritten zugänglich gemacht werden ohne die schriftliche Zustimmung der Eigentümer. Zuwiderhandlungen verpflichten zu Schadenersatz. / These documents remain the sole property of Bruckschlägl GmbH, 4822 Bad Gaisern and must not be copied or reproduced in whole or in part or made available to third parties without written permission from the owners. Violation obligates compensation for damages.			
Projekt/project: Cairngorm Mountain Limited Scotland	Hersteller/Manufacturer: BRUCKSCHLÖGL GmbH MASCHINENBAU-FÖRDERTECHNIK-SEILBAHNTÉCHNIK A-4822 Bad Gaisern am Hallstättersee / Au 132	Produkt/product: SUNKID ZAUBERTEPPICH SUNKID CONVEYOR BELT	Baureihe/ Model range SKD 26 Datum/Date 13.10.2021
Length: 96 m		Details/details: Band 750mm breit BELT 30" WIDE	Maßstab/Scale 1:175 Seiten/Pages 2/2
erstellt durch: created by: LPa	Ansprechpartner: Representatives: HZ	Format: A3	Projektionsmethode 1 ISO 5456-2
EDV Nr.: pr19-10-142_r2			