

AGENDA ITEM 5

APPENDIX IB

2021/0105/DET

PLANS

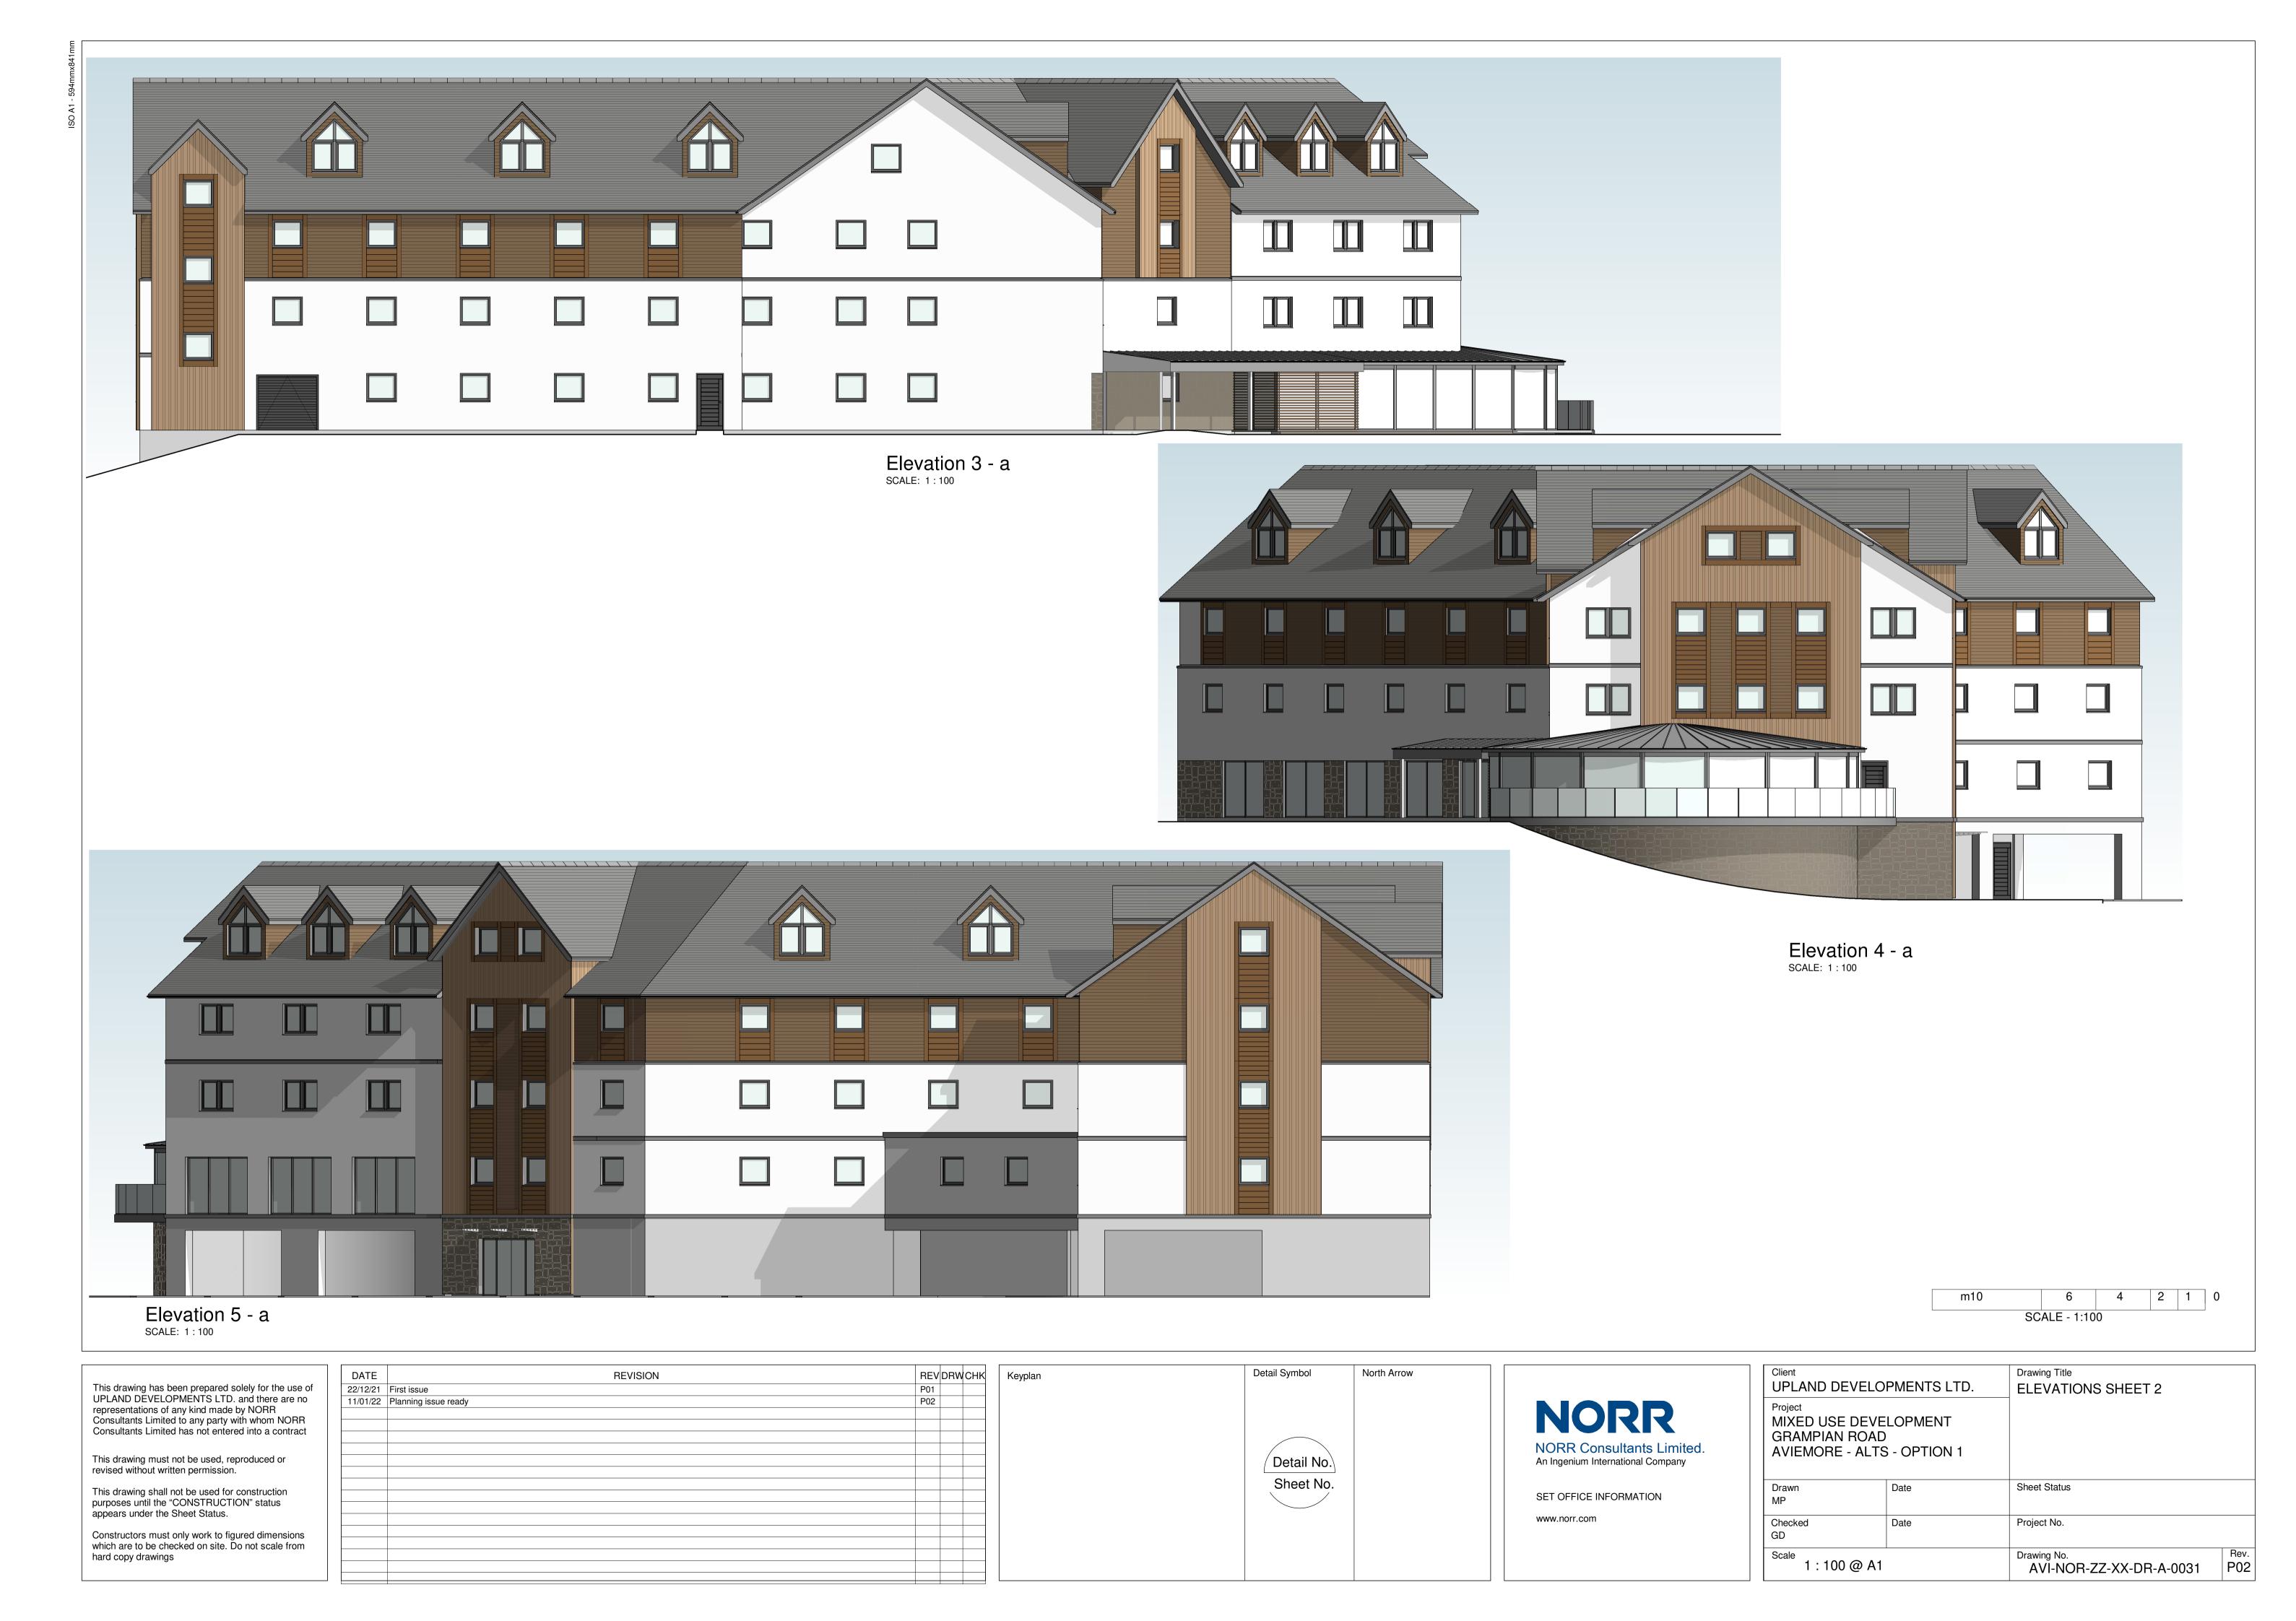

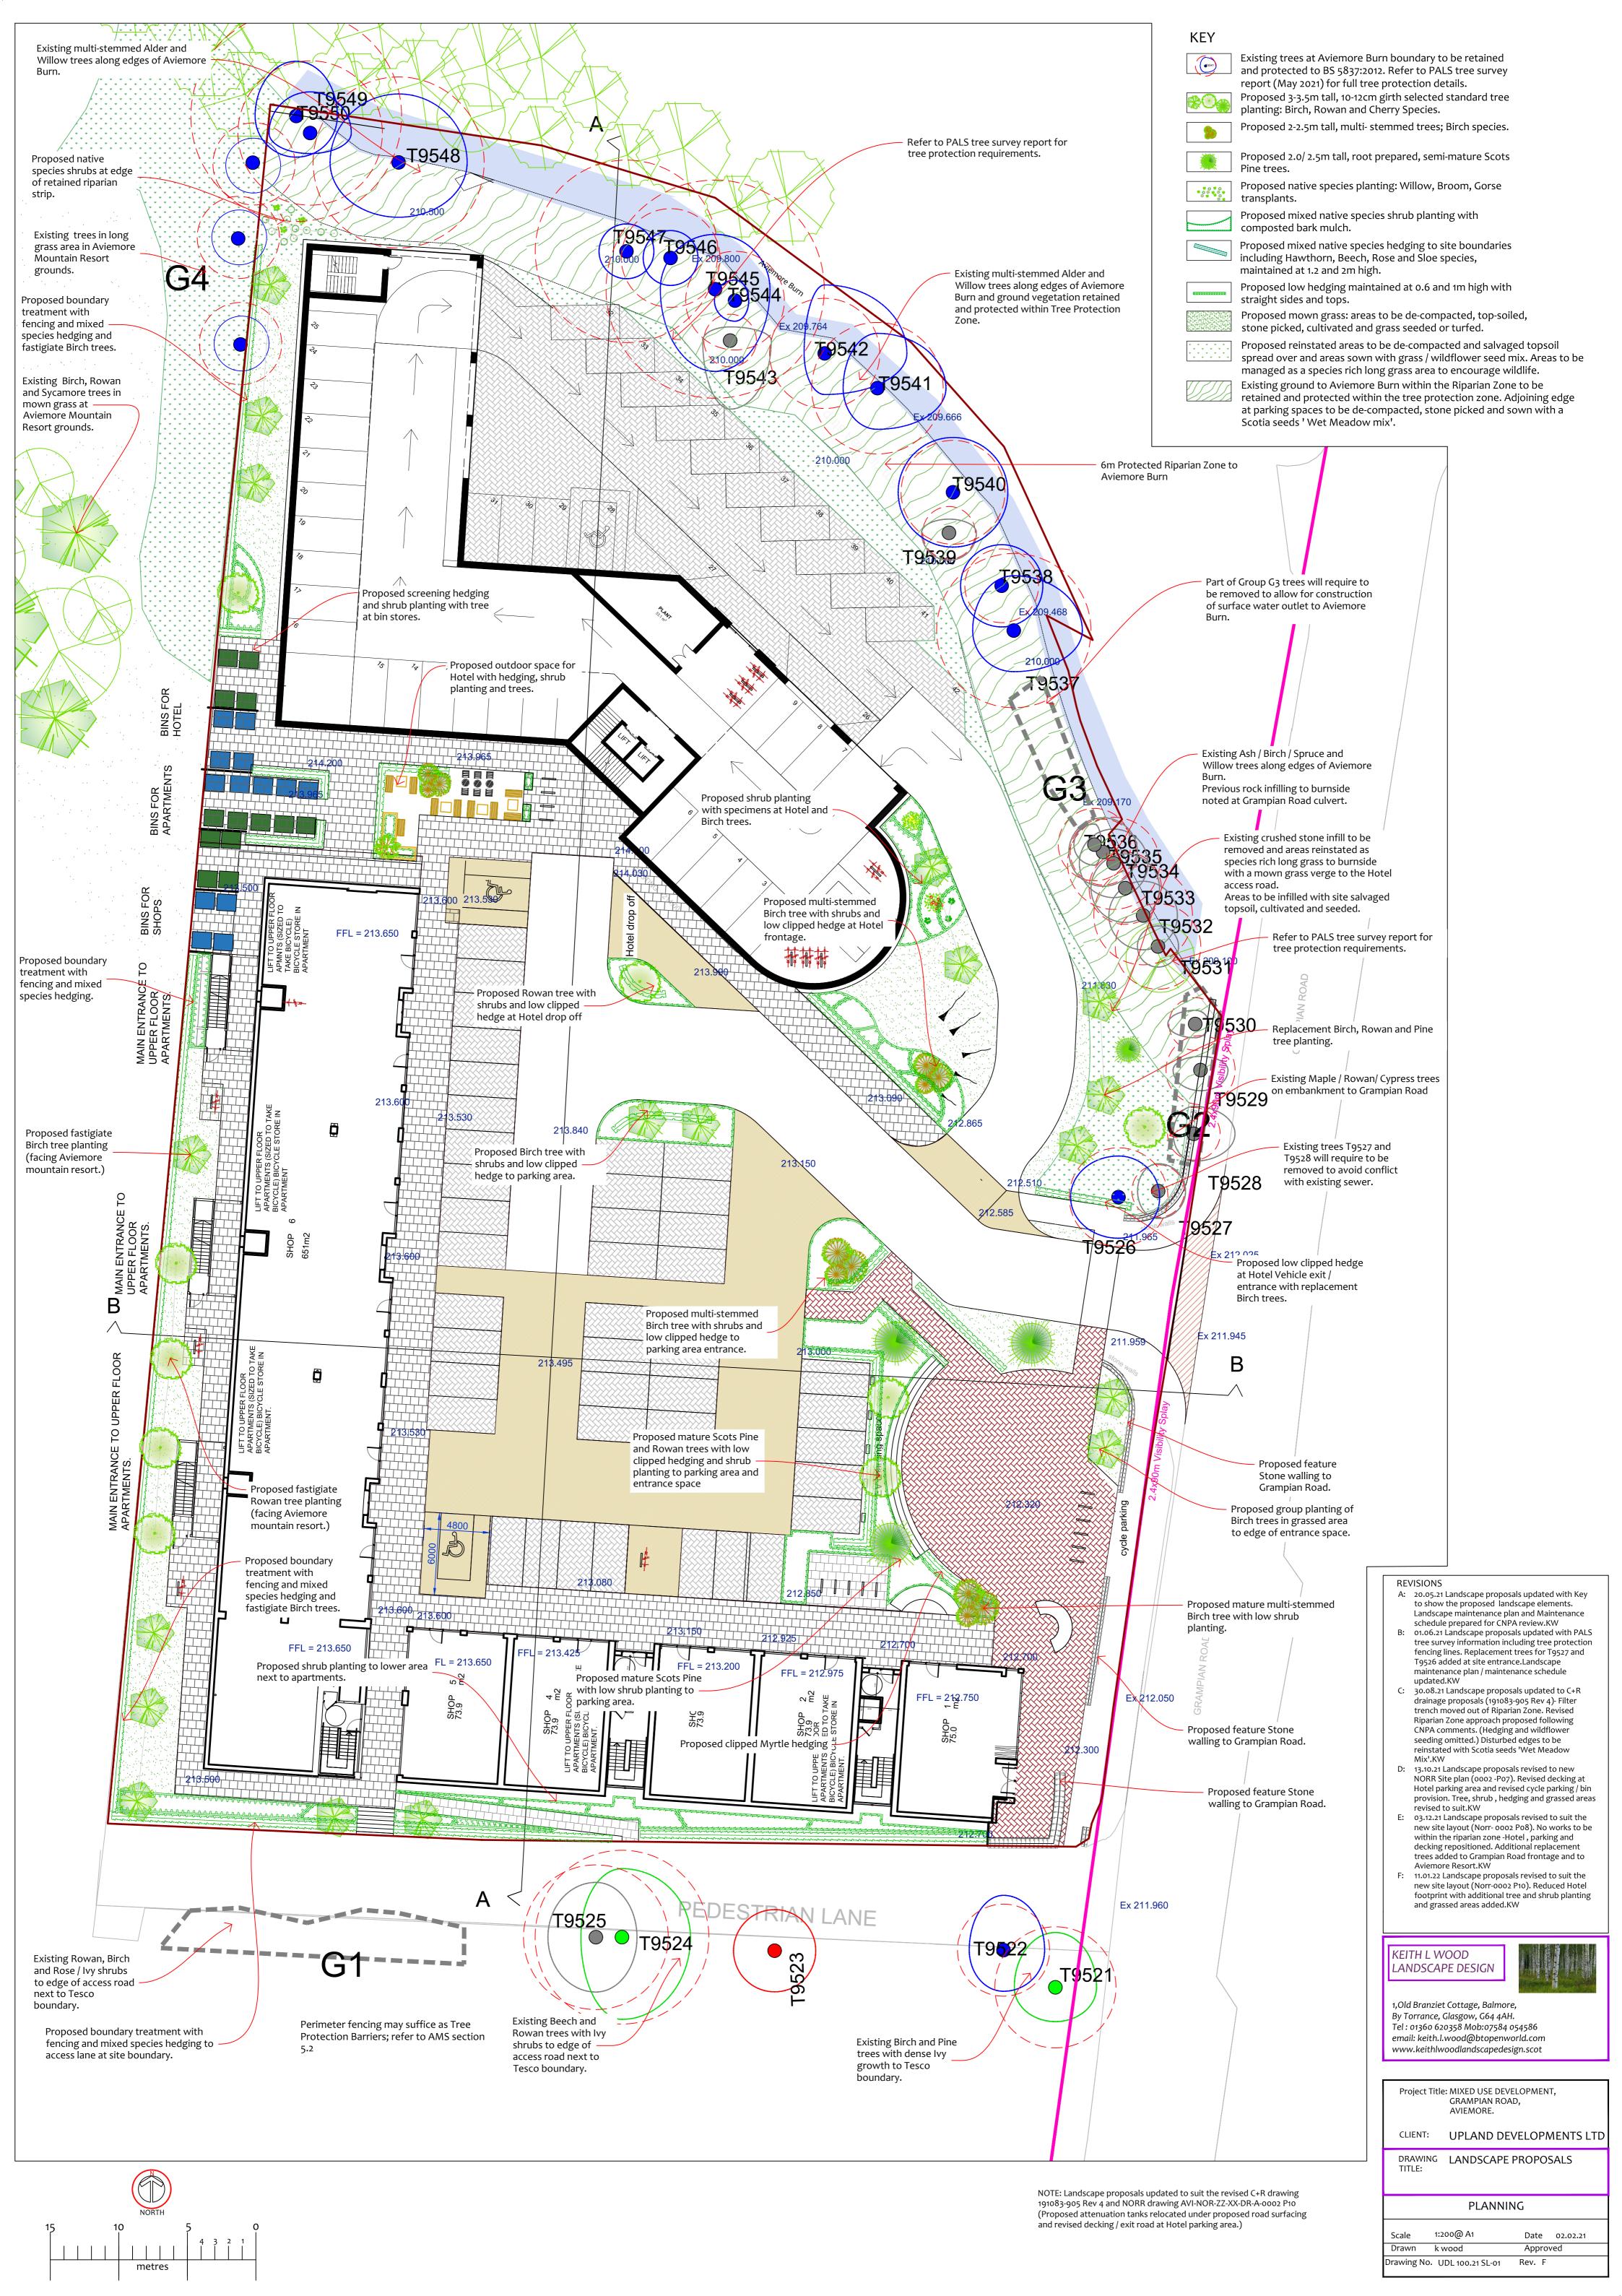









DATE	REVISION	REV	DR	СНК
14.01.21	Planning issue	P01	AF	GD
14.04.22	Revised elevations etc	P02	MP	GD

This drawing has been prepared solely for the use of UPLAND DEVELOPMENTS LTD and there are no representations of any kind made by NORR Consultants Limited to any party with whom NORR Consultants Limited has not entered into a contract This drawing must not be used, reproduced or revised without written permission.

This drawing shall not be used for construction purposes until the "CONSTRUCTION" status appears under the Sheet Status.

Constructors must only work to figured dimensions which are to be checked on site. Do not scale from hard copy drawings

NORR Consultants Limited.
An Ingenium International Company SET OFFICE INFORMATION

www.norr.com

Drawn MP	Date
Checked GD	Date
Scale @ A1	
Olimet	

Client
UPLAND DEVELOPMENTS LTD

MIXED USE DEVELOPMENT GRAMPIAN ROAD AVIEMORE

Drawing Title

VISUALISATIONS SHEET 1

Sheet Status PLANNING Project No. IAIV 18-0001

Drawing No. AVI-NOR-ZZ-XX-DR-A-0030











DATE	REVISION	REV	DR	СНК
14.01.21	Planning issue	P01	AF	GD
14.04.22	Revised elevations etc	P02	MP	GD

This drawing has been prepared solely for the use of UPLAND DEVELOPMENTS LTD and there are no representations of any kind made by NORR Consultants Limited to any party with whom NORR Consultants Limited has not entered into a contract This drawing must not be used, reproduced or revised without written permission.

This drawing shall not be used for construction purposes until the "CONSTRUCTION" status appears under the Sheet Status.

Constructors must only work to figured dimensions which are to be checked on site. Do not scale from hard copy drawings

NORR Consultants Limited.
An Ingenium International Company SET OFFICE INFORMATION

www.norr.com

Drawn Author	Date
Checked Checker	Date
Scale @ A1	
Client	

UPLAND DEVELOPMENTS LTD

Project Name MIXED USE DEVELOPMENT GRAMPIAN ROAD AVIEMORE

Drawing Title VISUALISATIONS SHEET 2

Sheet Status PLANNING Project No. IAIV 18-0001

Drawing No. AVI-NOR-ZZ-XX-DR-A-0031