




# Agenda item 5

## Appendix 1

2025/0010/DET

Plans



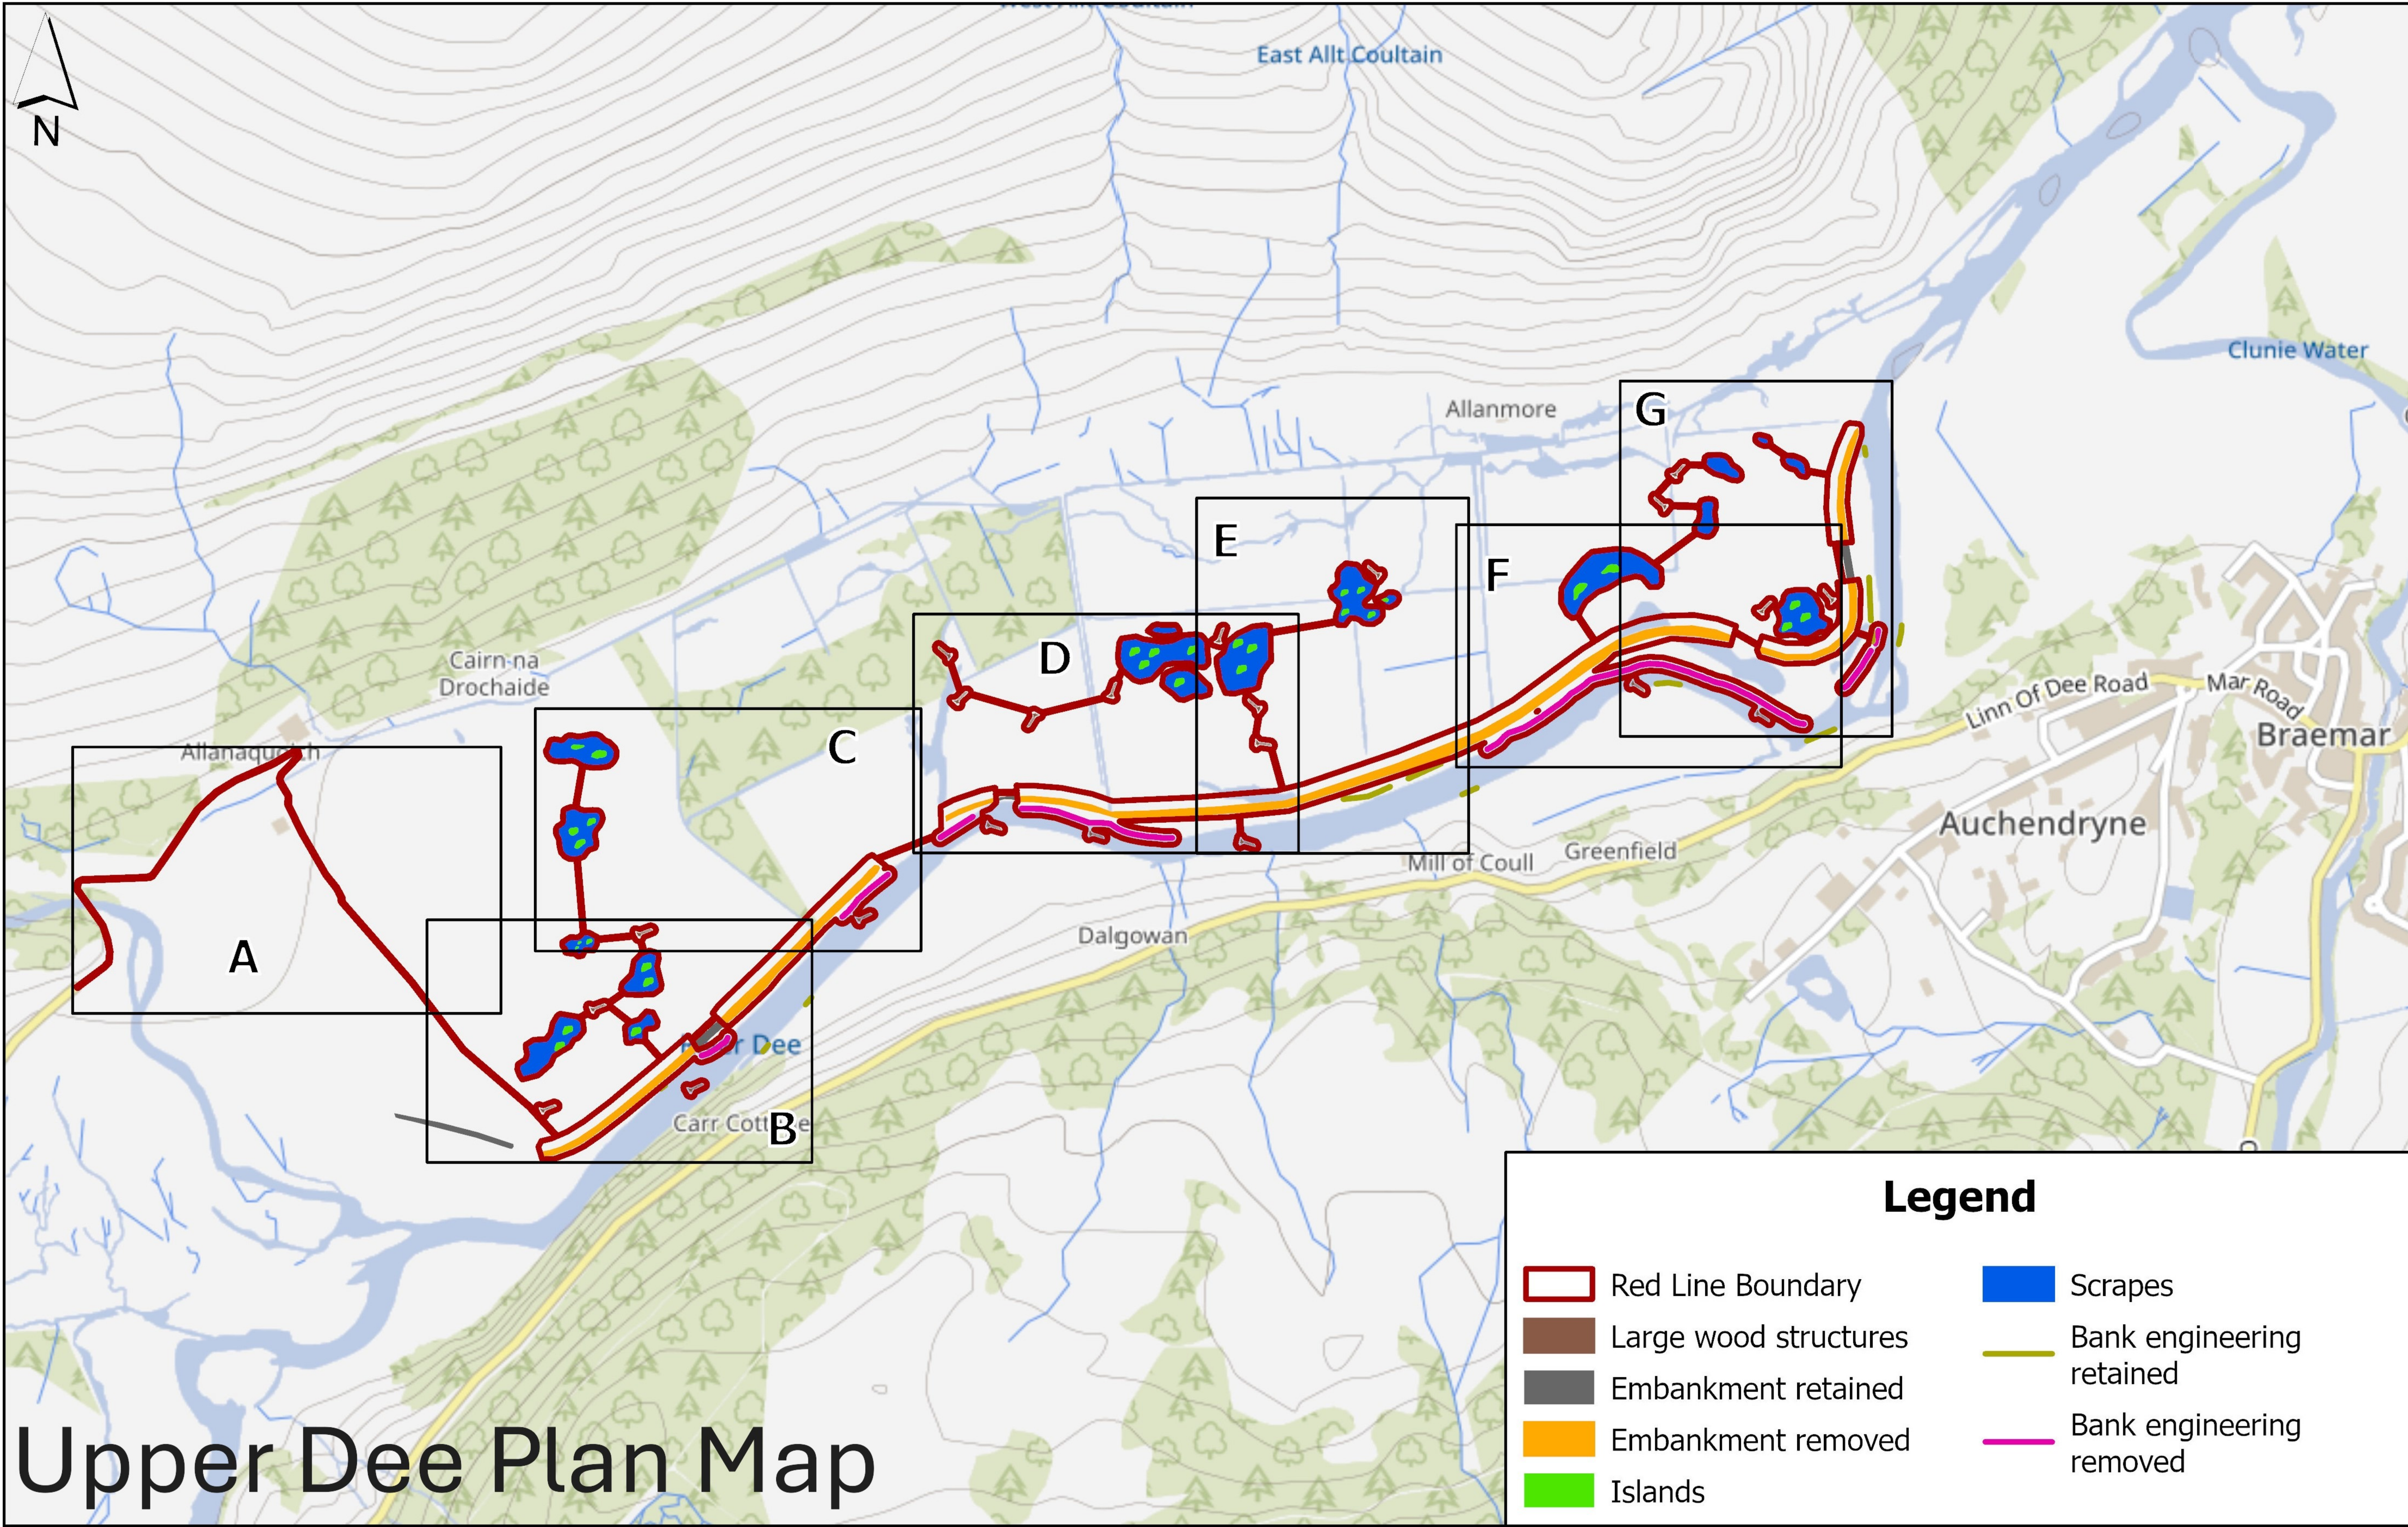










# Upper Dee Plan Map







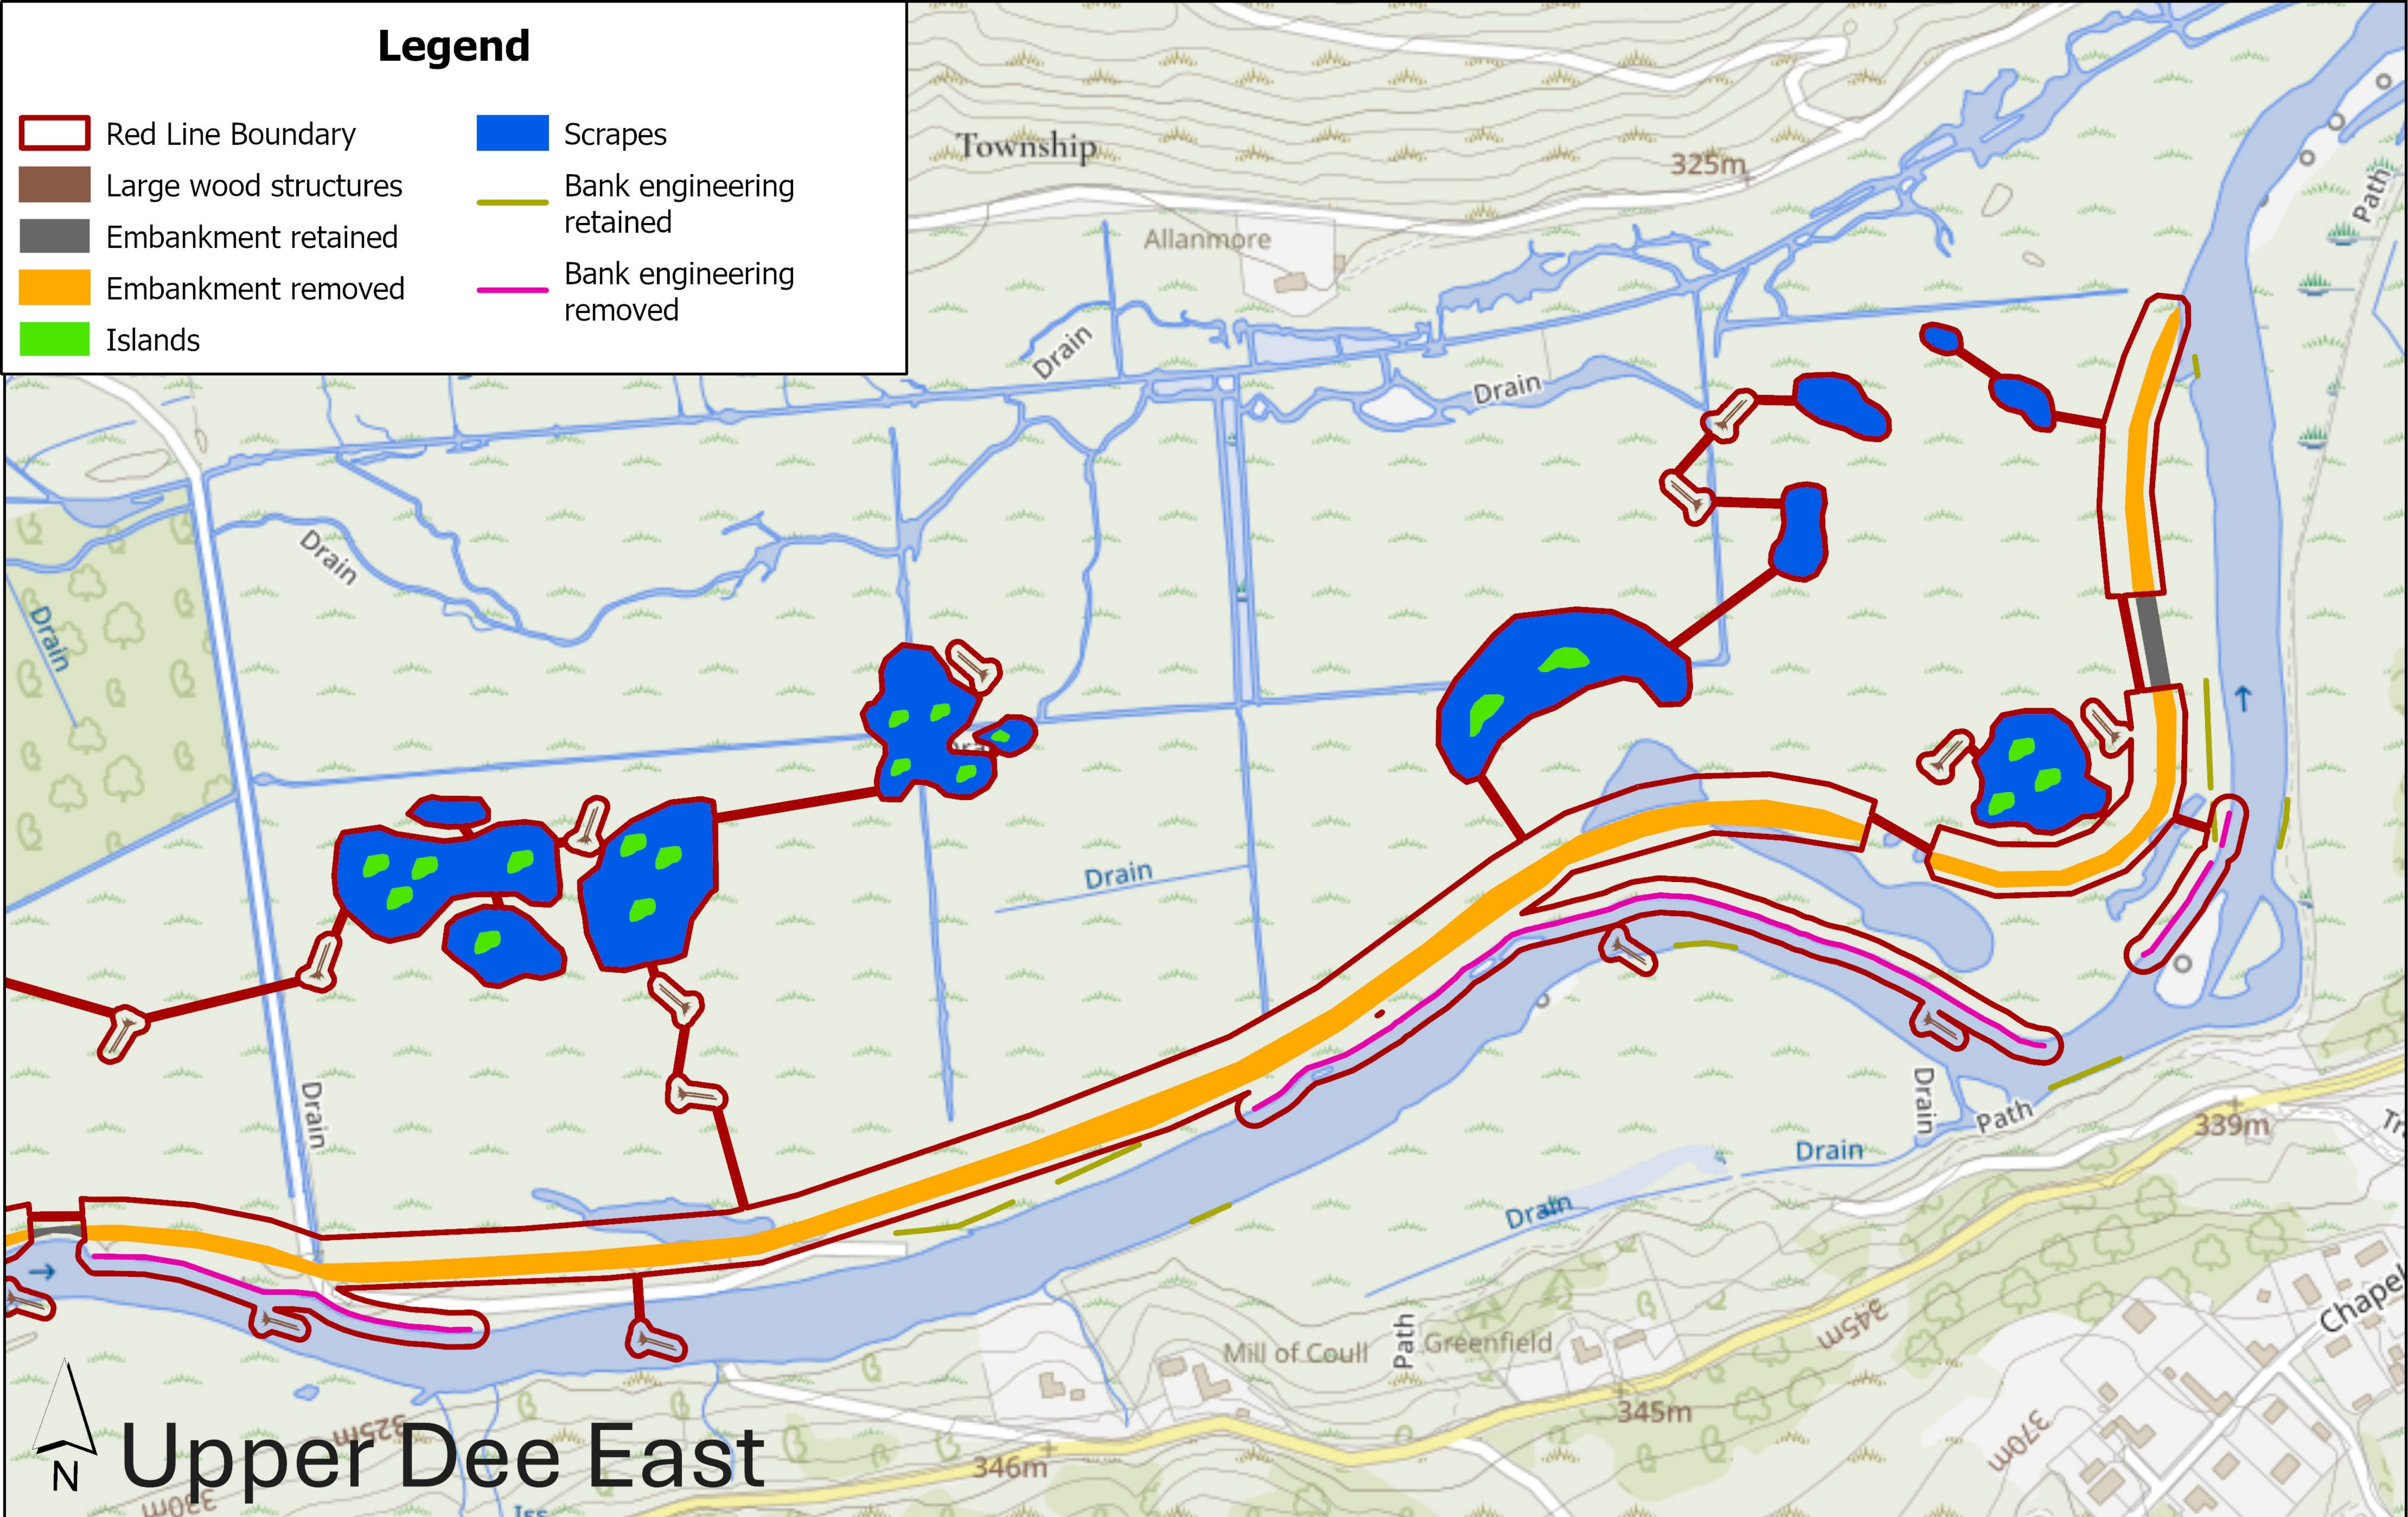



# Legend


- |  |   |
|--|---|
|  Red Line Boundary     |  Scrapes                   |
|  Large wood structures |  Bank engineering retained |
|  Embankment retained   |  Bank engineering removed  |
|  Embankment removed    |   |
|  Islands               |   |





# Legend

- |  |   |
|--|---|
|  Red Line Boundary     |  Scrapes                   |
|  Large wood structures |  Bank engineering retained |
|  Embankment retained   |  Bank engineering removed  |
|  Embankment removed    |   |
|  Islands               |   |

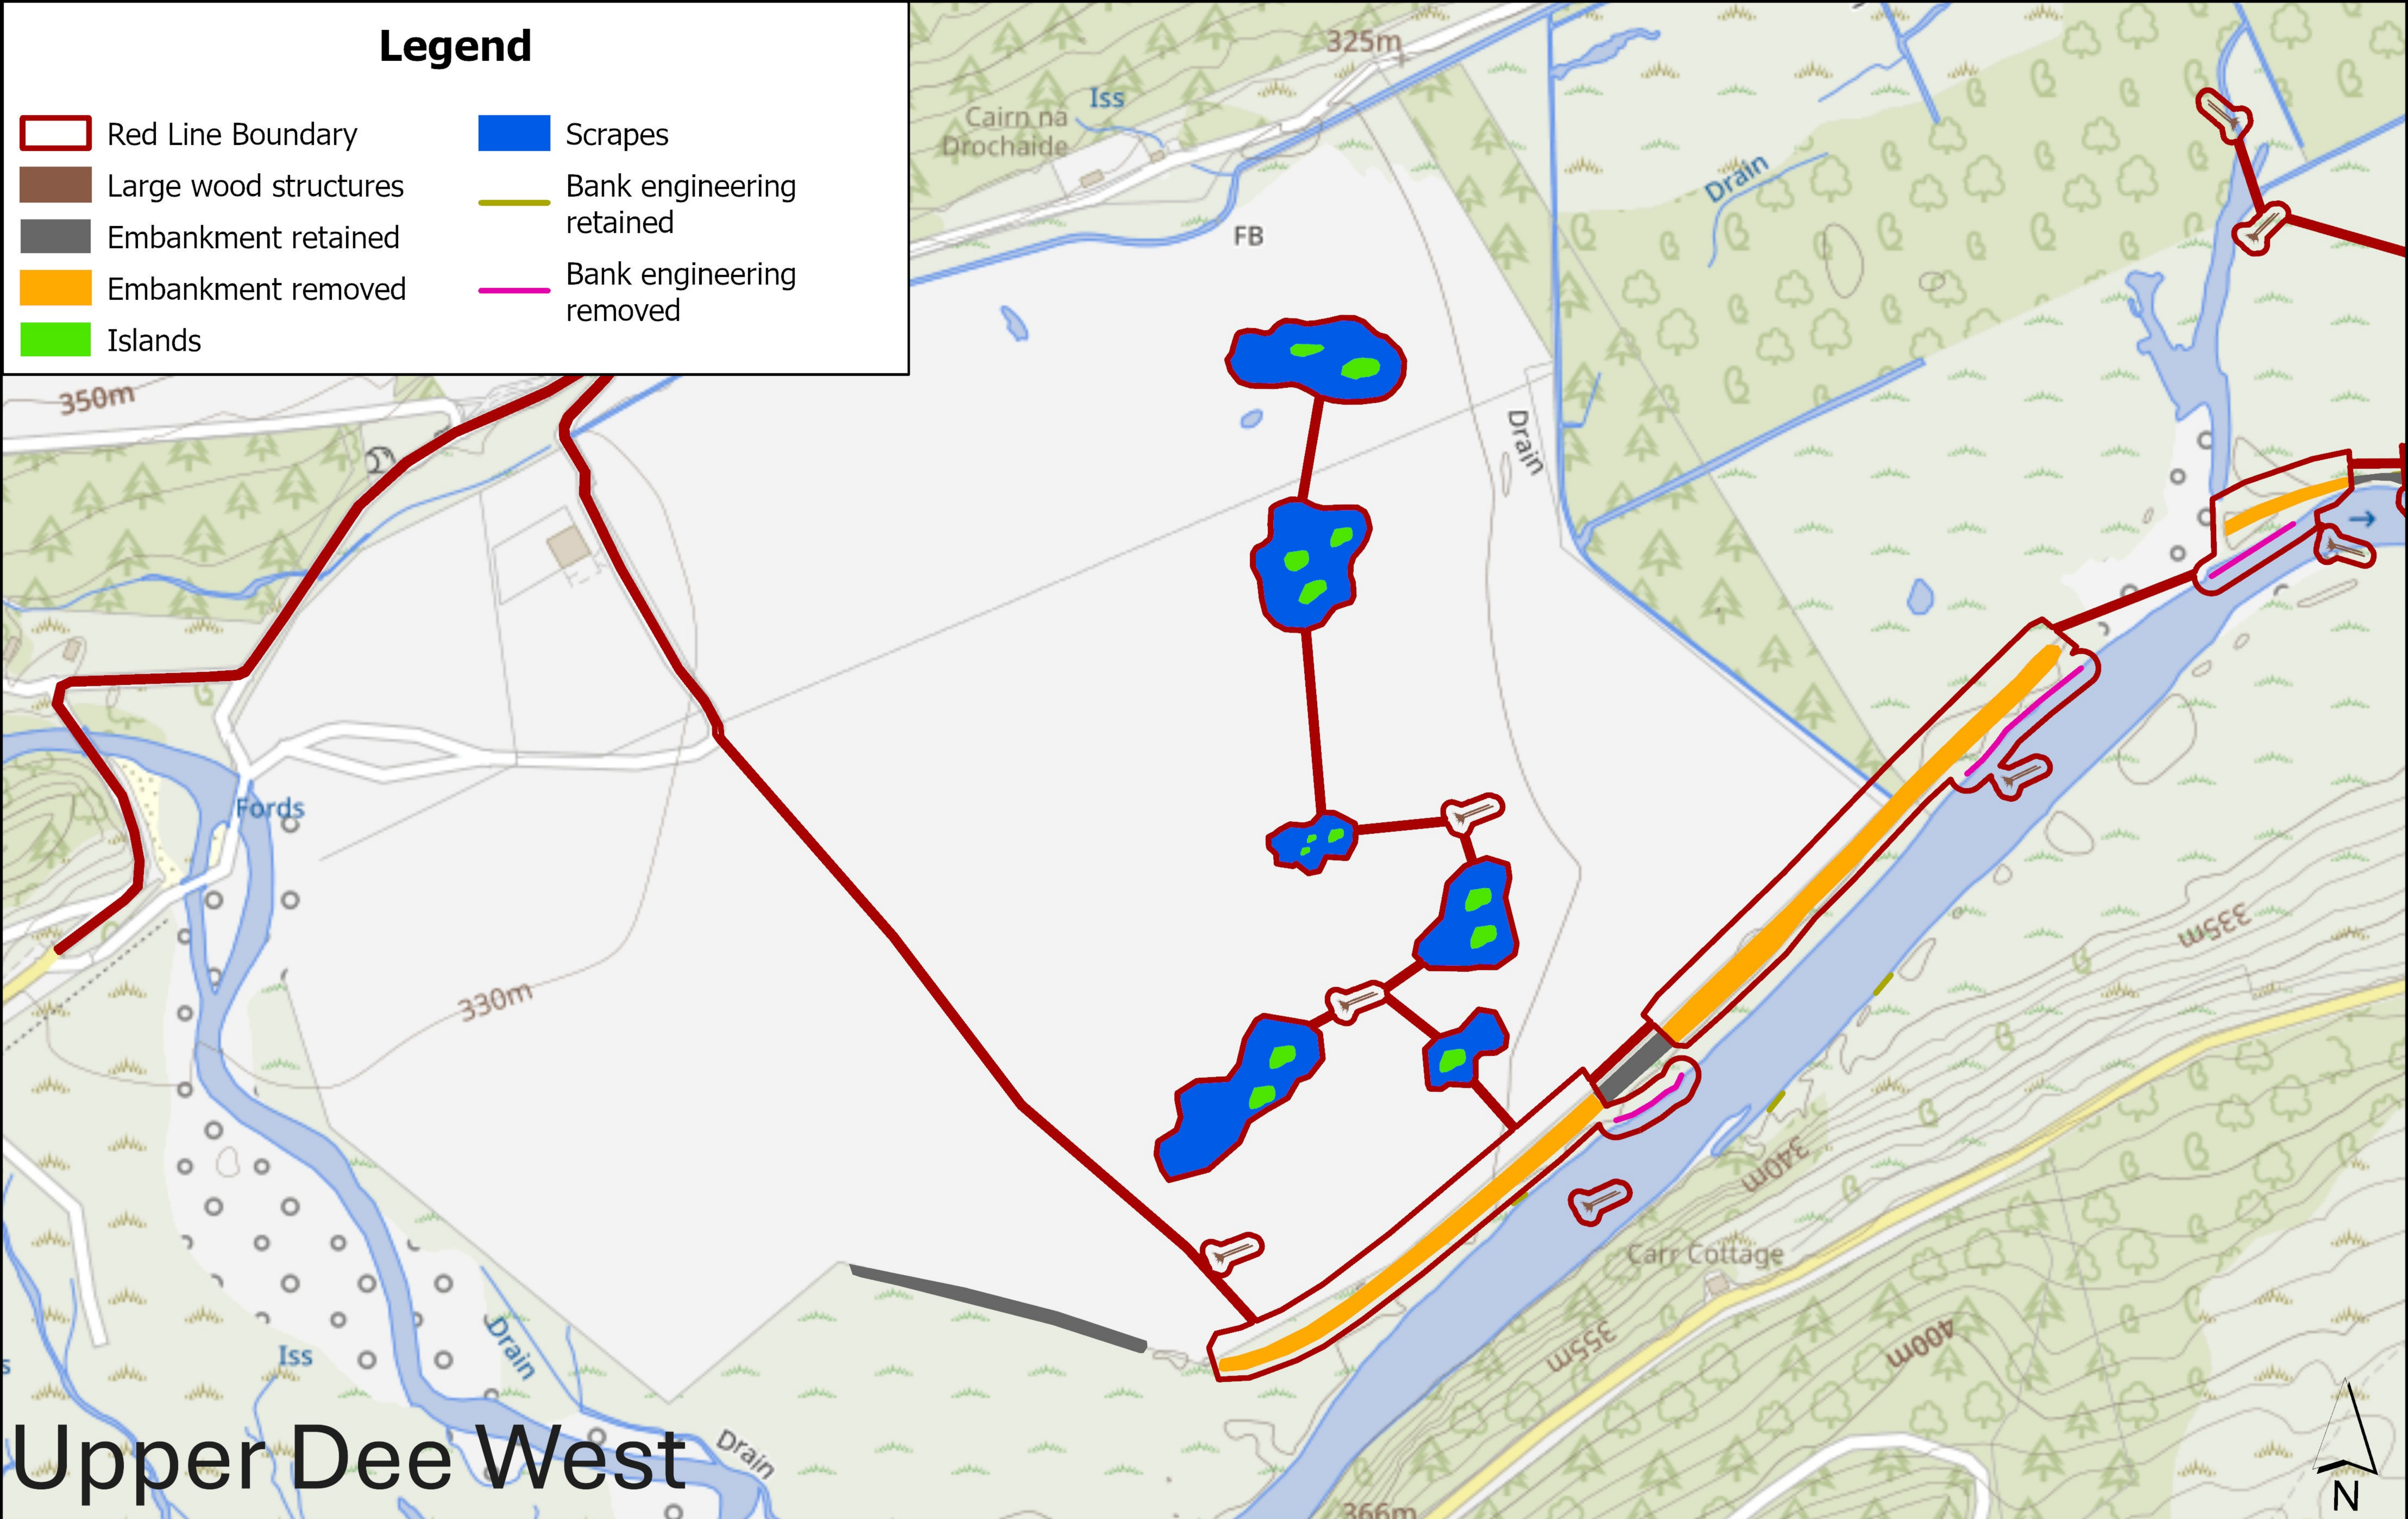

## Upper Dee West